



# Public Notice

U.S. Army Corps  
of Engineers  
Pittsburgh District

In Reply Refer to  
Notice No. below

US Army Corps of Engineers, Pittsburgh District  
1000 Liberty Avenue  
Pittsburgh, PA 15222-4186

Application No. 200301526

Date: August 2, 2004

Notice No. 04-38

Closing Date: August 22, 2004

1. TO ALL WHOM IT MAY CONCERN: The following application has been submitted for a Department of the Army Permit under the provisions of Section 404 of the Clean Water Act (33 U.S.C. 1344).
2. APPLICANT: The Ohio Valley Coal Company  
56854 Pleasant Ridge Road  
Alledonia, OH 43902
3. LOCATION: in unnamed tributaries to Casey Run and Casey Run, in Section 35 and 36, Washington Township, Belmont County, Ohio
4. PURPOSE AND DESCRIPTION OF WORK: The Ohio Valley Coal Company is proposing to construct a new slurry impoundment (No.3) within the headwaters of Casey Run, a tributary to Captina Creek. The proposed impoundment includes the footprint of a dam and the connecting 1,130 feet contour, representing the height of the proposed reservoir. The proposed impoundment will be approximately 113.4 acres in size and have a total affected area of approximately 304 acres. Forty-five streams, including Casey Run, are currently identified as being impacted by the proposed activity. Approximately 5,125 linear feet of ephemeral stream channel, 10,552 linear feet of intermittent stream channel, and 9,237 linear feet of perennial stream channel totaling 24,914 linear feet would be impacted by the dam and impoundment. Nineteen small wetlands totaling 0.571 acres will be impacted by the proposed activity. Additional impacts will include the relocation of approximately 300 linear feet of Casey Run for the construction of a excavated pond. A mitigation plan has not be submitted for review at this time. Drawings of the proposed project are attached to this notice.

5. WATER QUALITY CERTIFICATION: A Permit will not be granted until Water Quality Certification is received or waived from:

Ohio Environmental Protection Agency (Ohio EPA)  
Section 401 Coordinator  
P.O. Box 1049  
Columbus, Ohio 43266-0149

Telephone Number: 614-644-2001

6. IMPACT ON NATURAL RESOURCES: The District Engineer has consulted the most recently available information and has determined that the project is not likely to affect the continued existence of any endangered species or threatened species, or result in the destruction or adverse modification of habitat of such species which has been determined to be critical. This Public Notice serves as a request to the U. S. Fish and Wildlife Service for any additional information they may have on whether any listed or proposed to be listed endangered or threatened species may be present in the area which would be affected by the activity, pursuant to Section 7(c) of the Endangered Species Act of 1972 (as amended).

7. IMPACT ON CULTURAL RESOURCES: The National Register of Historic Places has been consulted, and it has been determined that there are no properties currently listed on the register which would be directly affected by the proposed work. If we are made aware, as a result of comments received in response to this notice, or by other means, of specific archeological, scientific, prehistorical, or historical sites or structures which might be affected by the proposed work, the District Engineer will immediately take the appropriate action necessary pursuant to the National Historic Preservation Act of 1966 - Public Law 89-665 as amended (including Public Law 96-515).

8. PUBLIC INVOLVEMENT: Any person may request, in writing, within the comment period specified in the paragraph below entitled "RESPONSES," that a public hearing be held to consider this application. The requests for public hearing shall state, with particularity, the reasons for holding a public hearing.


9. EVALUATION: Interested parties are invited to state any objections they may have to the proposed work. The decision whether to issue a permit will be based on an evaluation of the probable impact including cumulative impacts of the proposed activity on the public interest. That decision will reflect the national concern for both protection and utilization of important resources. The benefit which reasonably may be expected to accrue from the proposals must be balanced against its reasonably

foreseeable detriments. All factors which may be relevant to the proposal will be considered including the cumulative effects thereof; among those are conservation, economics, aesthetics, general environmental concerns, wetlands, historic properties, fish and wildlife values, flood hazards, flood plain values, land use, navigation, shoreline erosion and accretion, recreation, water supply and conservation, water quality, energy needs, safety, food and fiber production, mineral needs, considerations of property ownership and, in general, the needs and welfare of the people. The Corps of Engineers is soliciting comments from the public; Federal, state, and local agencies and officials; Indian Tribes; and other interested parties in order to consider and evaluate the impacts of this proposed activity. Any comments received will be considered by the Corps of Engineers to determine whether to issue, modify, condition or deny a permit for this proposal. To make this decision, comments are used to assess impacts on endangered species, historic properties, water quality, general environmental effects, and the other public interest factors listed above. Comments are used in the preparation of an Environmental Assessment and/or an Environmental Impact Statement pursuant to the National Environmental Policy Act. Comments are also used to determine the overall public interest of the proposed activity. The evaluation of the impact of the activity on the public interest will include application of the guidelines promulgated by the Administrator, Environmental Protection Agency, under the authority of Section 404(b) of the Clean Water Act (40 CFR Part 230).

10. RESPONSES: A permit will be granted unless its issuance is found to be contrary to the public interest. Written statements concerning the proposed activity should be received in this office on or before the closing date of this Public Notice in order to become a part of the record and to be considered in the final determination. Any objections which are received during this period may be forwarded to the applicant for possible resolution before the determination is made whether to issue or deny the requested DA Permit. All responses to this notice should be directed to the Regulatory Branch, attn Allen Edris, at the above address, by telephoning (412) 395-7158, or by e-mail at allen.edris@usace.army.mil. Please refer to CELRP-OR-F 200301526 in all responses.

FOR THE DISTRICT ENGINEER:

  
Scott A. Hans  
Acting Chief,  
Regulatory Branch

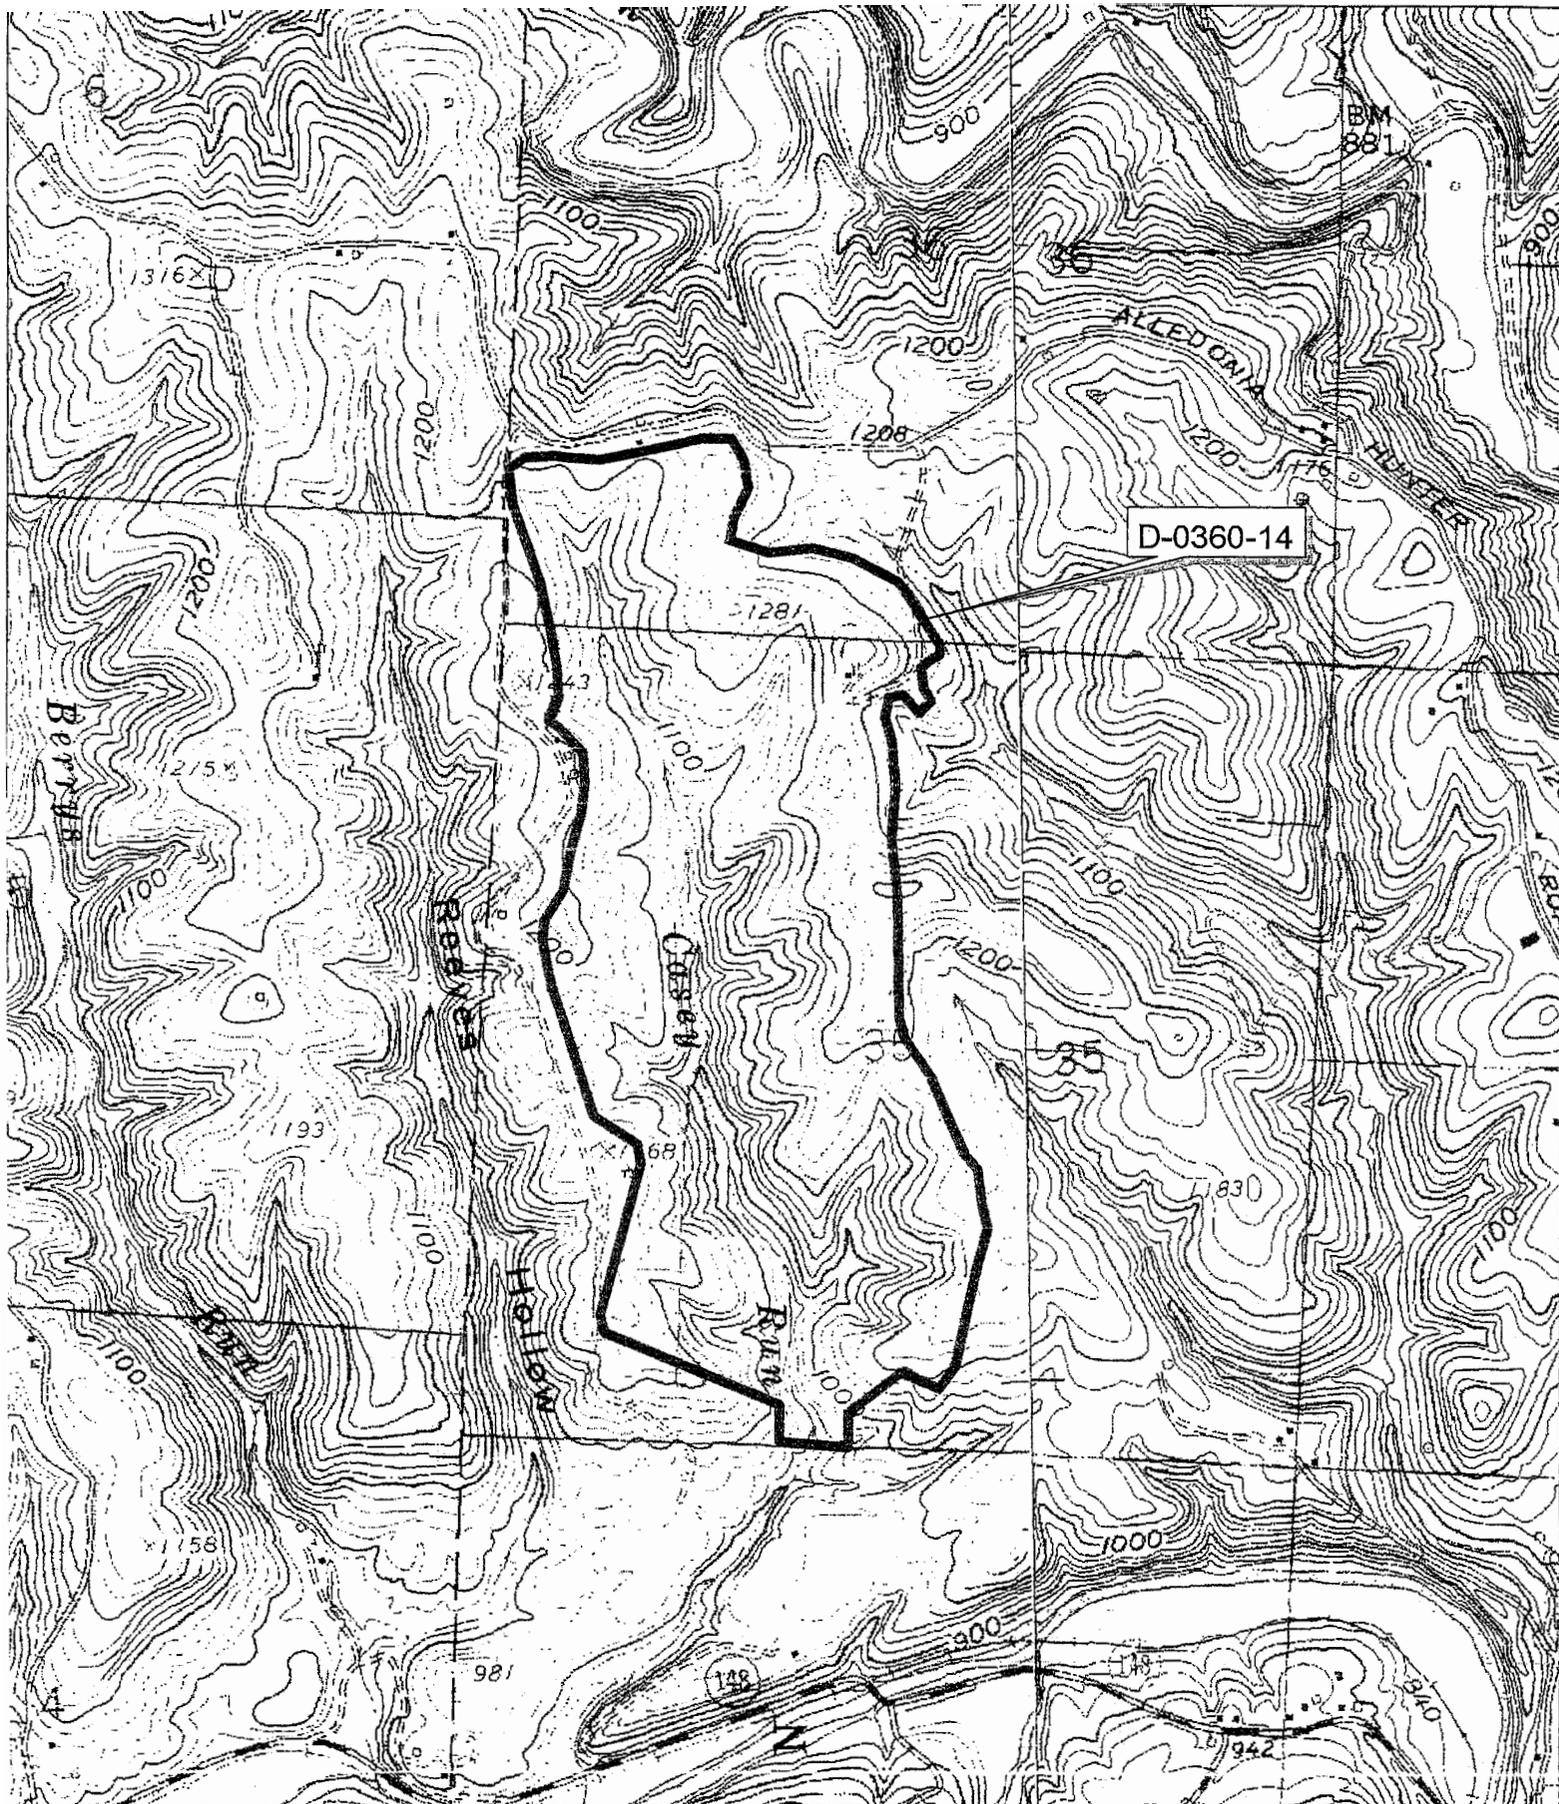

**ODNR/DMRM**


**The Ohio Valley Coal Co., D-0360-14, Powhatan #6, 304.0 acres**

*Belmont Co., Washington Twp. Sections 35 & 36*

*Armstrong Mills & Hunter Quads*

*Map printed 4/30/2004*

625 0 625 1250 Feet

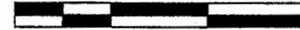


1:15000




**LOCATION:**  
**SECTIONS 35 AND 36**  
**SMITH TOWNSHIP**  
**BELMONT COUNTY, OHIO**  
**7 1/2 MIN. USGS QUADRANGLE MAPS**  
**ARMSTRONG MILLS AND HUNTER, OHIO**


**THE OHIO VALLEY COAL COMPANY**  
**POWHATAN NO. 6 MINE**  
**US ARMY CORPS OF ENGINEERS SECTION 404 LOCATION MAP**  
**NEW NO. 3 SLURRY IMPOUNDMENT**

**SCALE: 1" = 2000'**

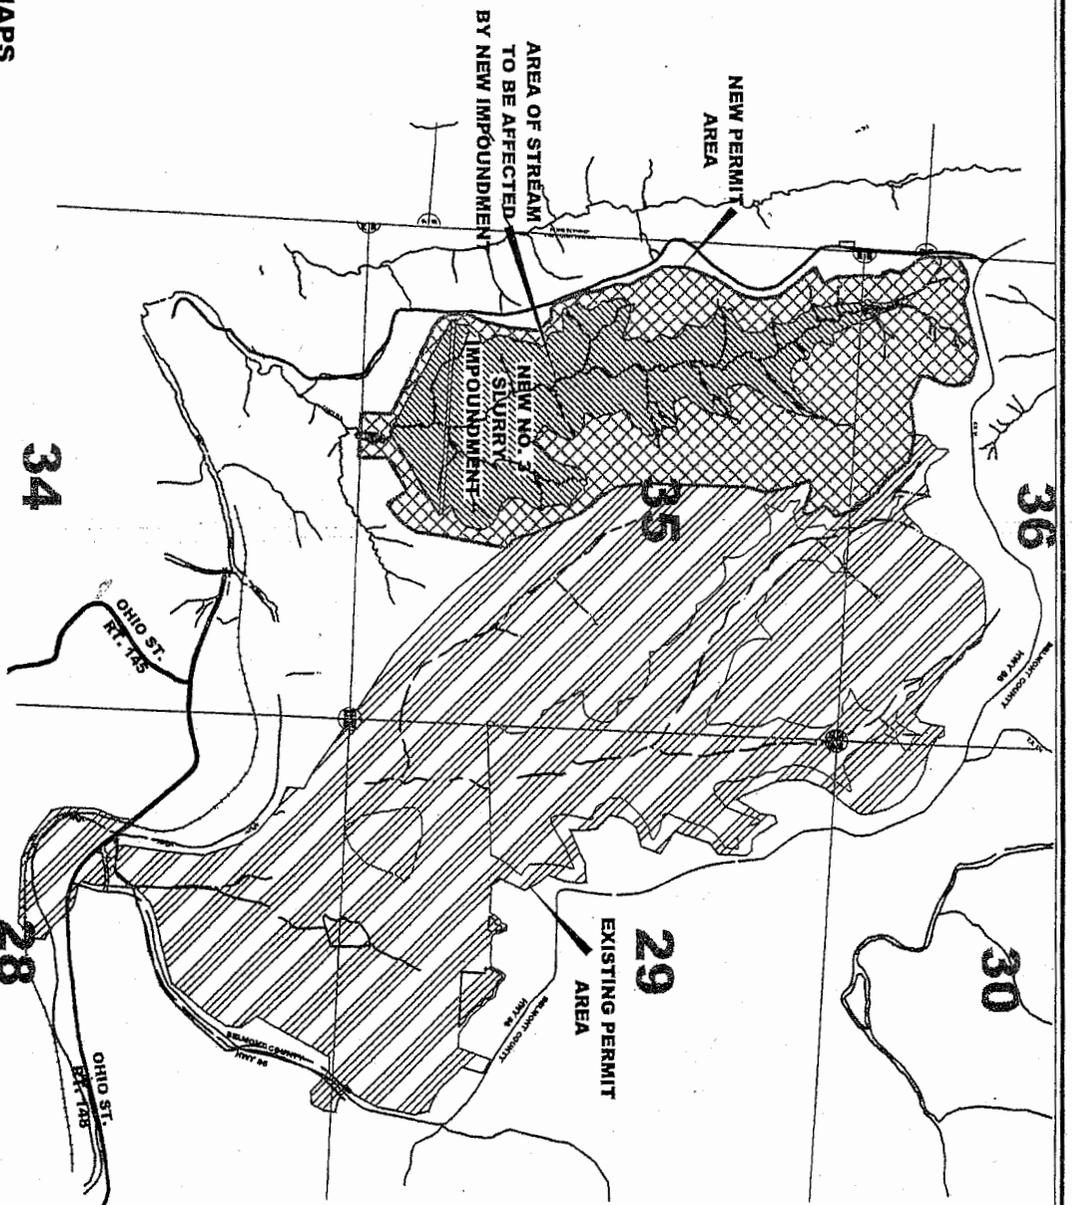

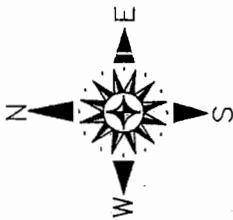

Note: Pond is to be over-excavated 1.5' to allow for installation of clay liner.

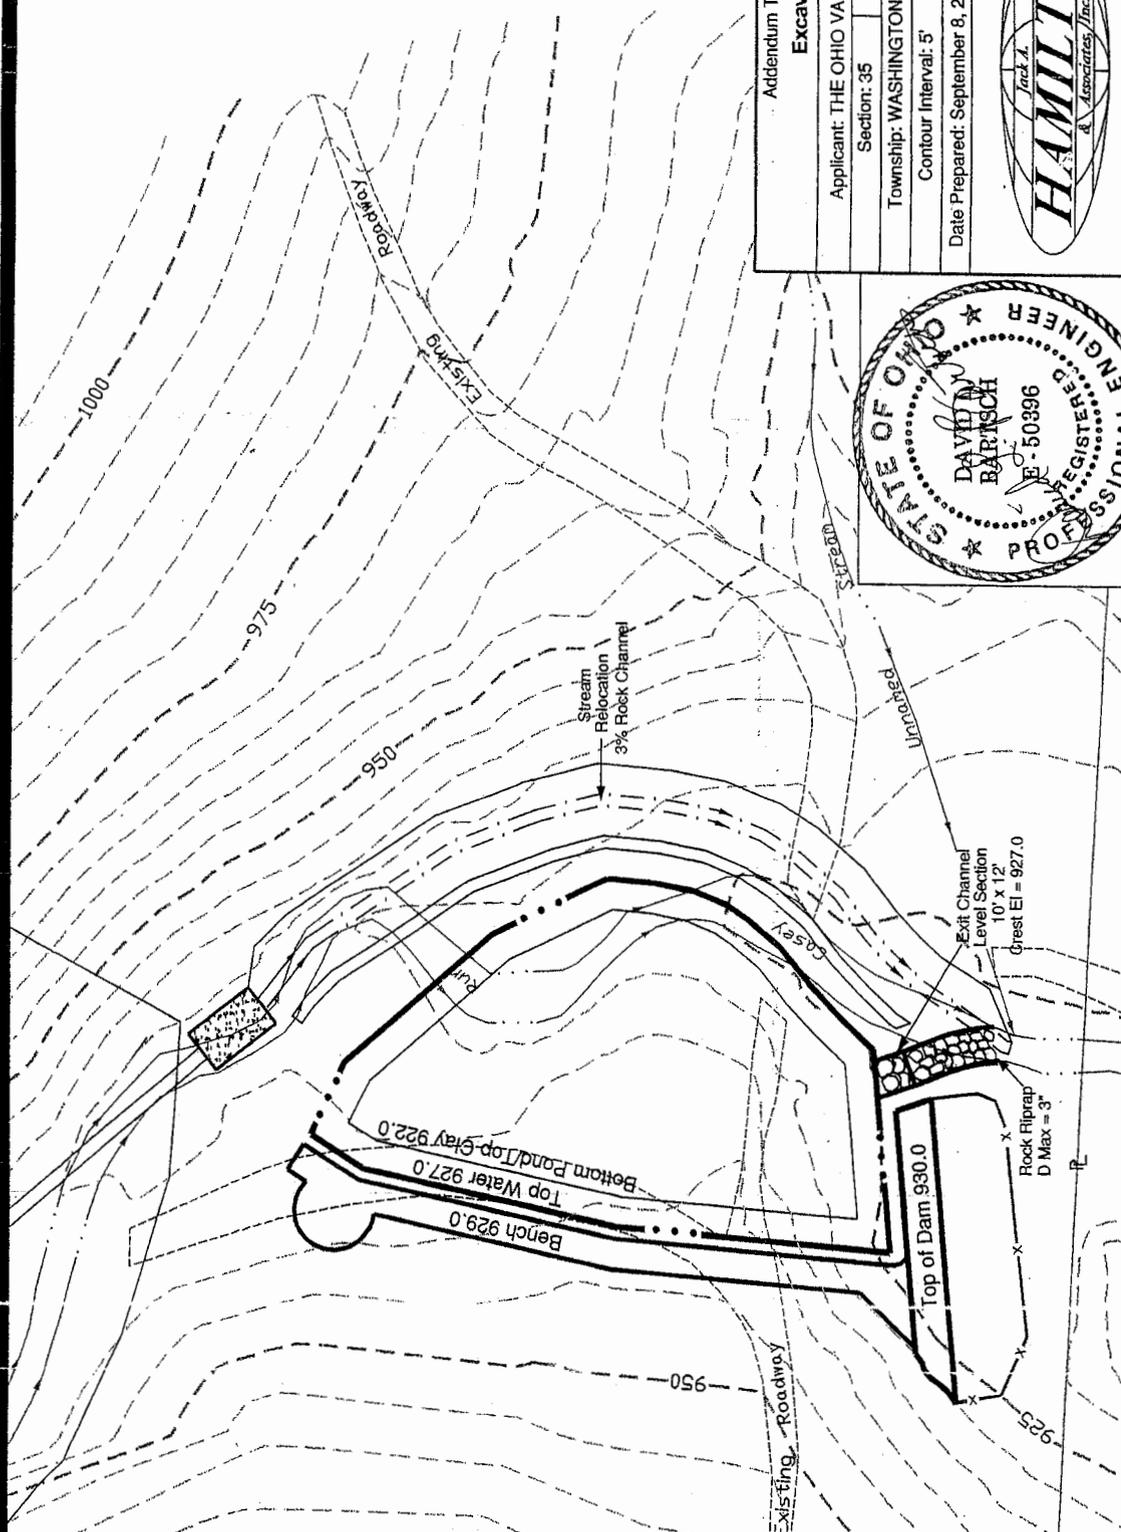

Addendum To Attachment 20, Item 7.  
**Excavated Pond 015**  
 Applicant: THE OHIO VALLEY COAL COMPANY D-0360-14  
 Section: 35 Township: 5 Range: 4  
 Township: WASHINGTON County: BELMONT  
 Contour Interval: 5' Scale: 1" = 50'  
 Date Prepared: September 8, 2003 Comm #469-42

342 High St., Box 471  
 Flushing, Ohio 43977  
 Ph: (740) 968-4947  
 Fax: (740) 968-4225  
 e-mail: hamilton@1st.net  
 www.hamiltonassoc.com

