

Public Notice

**U.S. Army Corps
of Engineers**
Pittsburgh District

In Reply Refer to
Notice No. below

US Army Corps of Engineers, Pittsburgh District
1000 Liberty Avenue
Pittsburgh, PA 15222-4186

Application No. 2007-1498

Date: January 16, 2008

Notice No. 08-6

Closing Date: February 5, 2008

1. TO ALL WHOM IT MAY CONCERN: The following application has been submitted for a Department of the Army Permit under the provisions of Section 10 of the Rivers and Harbors Act of 1899.
2. APPLICANT: Allegheny Energy Supply Company, LLC
800 Cabin Hill Drive
Greensburg, Pennsylvania 15601
3. LOCATION: Monongahela River, left bank, Mile 28.9-29.75, Courtney, Washington County, Pennsylvania.
4. PURPOSE AND DESCRIPTION OF WORK: The applicant proposes to perform maintenance dredging, as necessary, for a period of 10 years, to remove accumulated sediment at the Mitchell Power Station intake and harbor areas. A maximum of approximately 22,000 cubic yards of material may need to be removed at the various mooring locations and at the intake. Total length of the dredged areas would be 3,600 feet and depth of dredging would vary from 7 to 15 feet below normal pool elevation 726.9. All dredged material would be disposed of by the applicant's contractor, River Salvage Company, at their disposal site located near Donora, Pennsylvania, Monongahela River Mile 39.0. Drawings of the proposed work are attached to this notice.
5. ENCROACHMENT PERMIT: The applicant is required to obtain an encroachment permit from the:

Pennsylvania Department of Environmental Protection
Southwest Regional Office
Soils and Waterways Section
400 Waterfront Drive
Pittsburgh, Pennsylvania 15222-4745

Telephone: 412-442-4000
6. IMPACT ON NATURAL RESOURCES: The District Engineer has consulted the most recently available information and has determined that the project is not likely to affect the continued existence of any endangered species or threatened species, or result in the destruction

or adverse modification of habitat of such species which has been determined to be critical. This Public Notice serves as a request to the U. S. Fish and Wildlife Service for any additional information they may have on whether any listed or proposed to be listed endangered or threatened species may be present in the area which would be affected by the activity, pursuant to Section 7(c) of the Endangered Species Act of 1972 (as amended).

7. IMPACT ON CULTURAL RESOURCES: The National Register of Historic Places has been consulted, and it has been determined that there are no properties currently listed on the register which would be directly affected by the proposed work. If we are made aware, as a result of comments received in response to this notice, or by other means, of specific archeological, scientific, prehistorical, or historical sites or structures which might be affected by the proposed work, the District Engineer will immediately take the appropriate action necessary pursuant to the National Historic Preservation Act of 1966 - Public Law 89-665 as amended (including Public Law 96-515).

8. PUBLIC INVOLVEMENT: Any person may request, in writing, within the comment period specified in the paragraph below entitled "RESPONSES," that a public hearing be held to consider this application. The requests for public hearing shall state, with particularity, the reasons for holding a public hearing.

9. EVALUATION: Interested parties are invited to state any objections they may have to the proposed work. The decision whether to issue a permit will be based on an evaluation of the probable impact including cumulative impacts of the proposed activity on the public interest. That decision will reflect the national concern for both protection and utilization of important resources. The benefit which reasonably may be expected to accrue from the proposals must be balanced against its reasonably foreseeable detriments. All factors which may be relevant to the proposal will be considered including the cumulative effects thereof; among those are conservation, economics, aesthetics, general environmental concerns, wetlands, historic properties, fish and wildlife values, flood hazards, flood plain values, land use, navigation, shoreline erosion and accretion, recreation, water supply and conservation, water quality, energy needs, safety, food and fiber production, mineral needs, considerations of property ownership and, in general, the needs and welfare of the people. The Corps of Engineers is soliciting comments from the public; Federal, state, and local agencies and officials; Indian Tribes; and other interested parties in order to consider and evaluate the impacts of this proposed activity. Any comments received will be considered by the Corps of Engineers to determine whether to issue, modify, condition or deny a permit for this proposal. To make this decision, comments are used to assess impacts on endangered species, historic properties, water quality, general environmental effects, and the other public interest factors listed above. Comments are used in the preparation of an Environmental Assessment and/or an Environmental Impact Statement pursuant to the National Environmental Policy Act. Comments are also used to determine the overall public interest of the proposed activity.

10. RESPONSES: A permit will be granted unless its issuance is found to be contrary to the public interest. Written statements concerning the proposed activity should be received in this


CELRP-OP-F
Public Notice No. 08-6

office on or before the closing date of this Public Notice in order to become a part of the record and to be considered in the final determination. Any objections which are received during this period may be forwarded to the applicant for possible resolution before the determination is made whether to issue or deny the requested DA Permit. All responses to this notice should be directed to the Regulatory Branch, attn Linda Malsch, at the above address, by telephoning (412) 395-7392, or by e-mail at linda.m.malsch@usace.army.mil. Please refer to CELRP-OP-F 2007-1498 in all responses.

FOR THE DISTRICT ENGINEER:

//signed//

Scott A. Hans
Acting Chief, Regulatory Branch

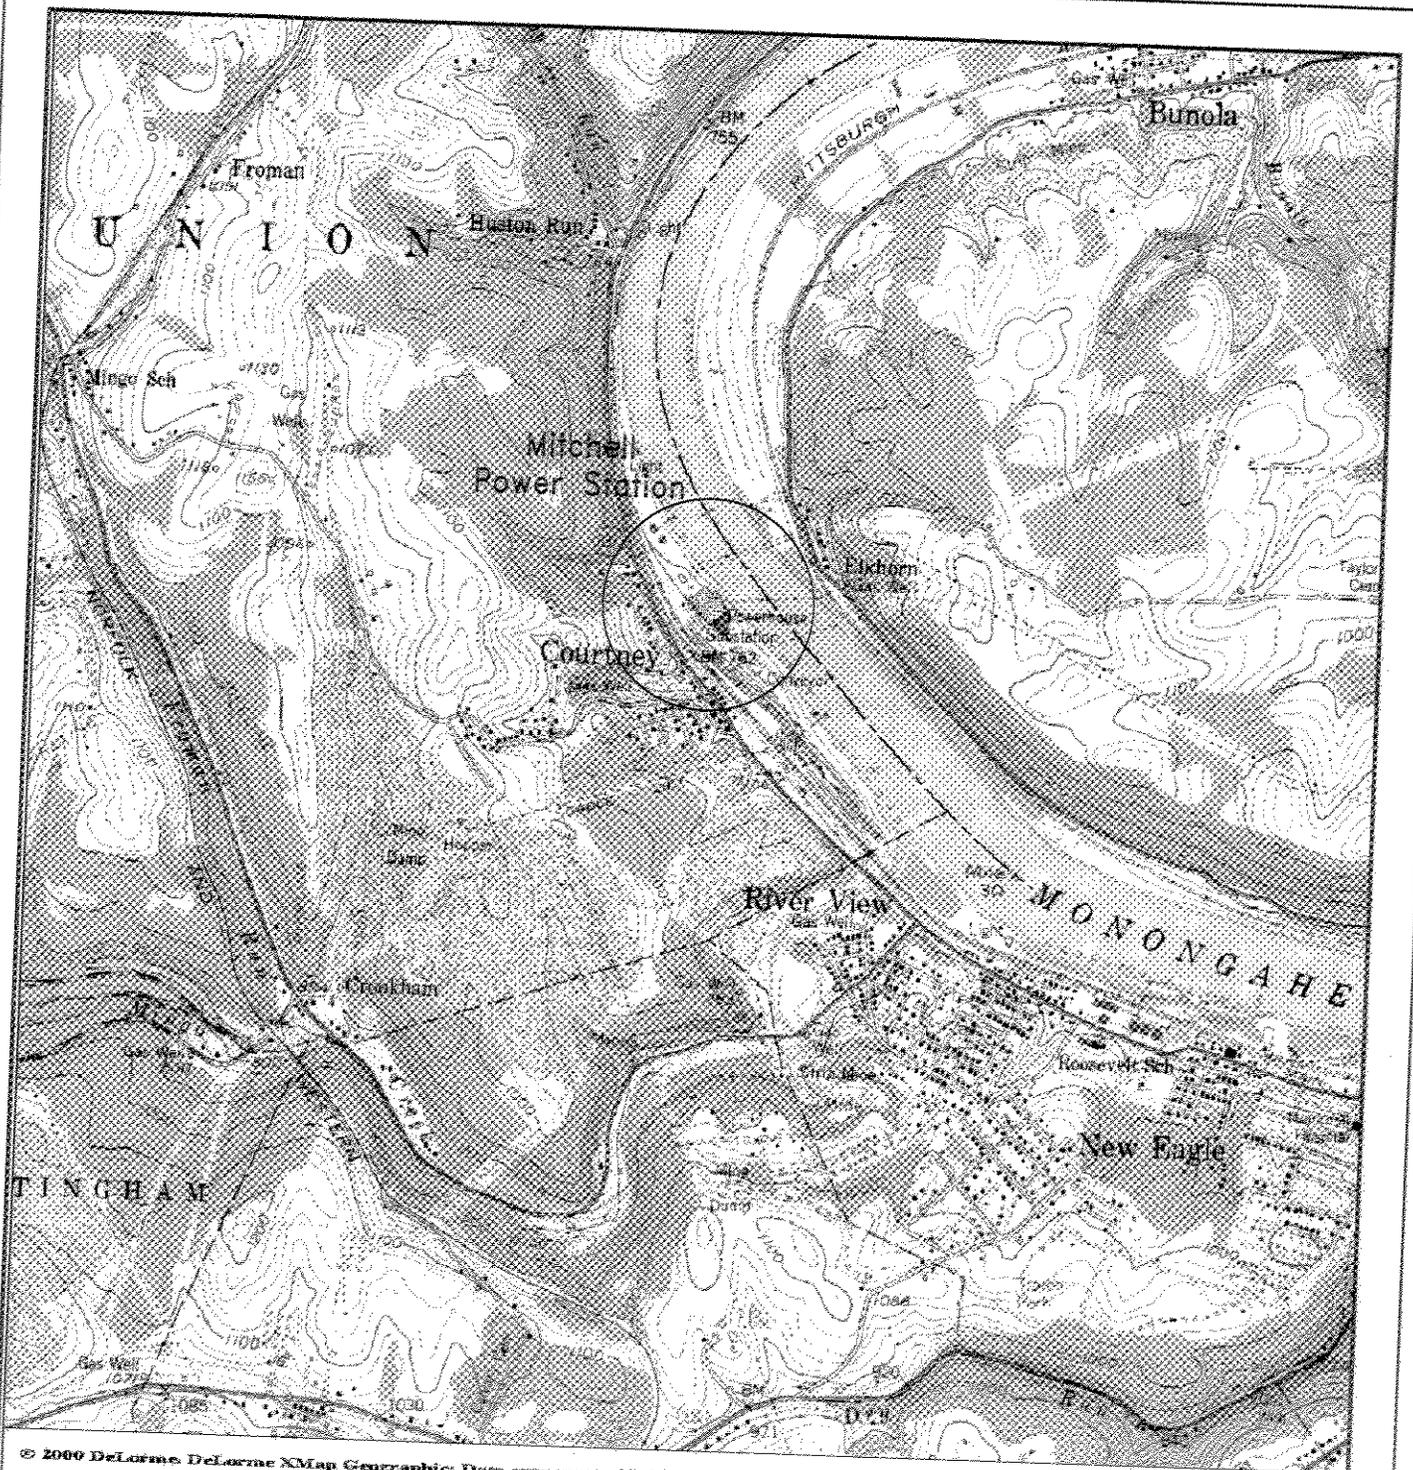


© 2000 DeLorme, DeLorme XMap Geographic; Data source provided by USGS.
 Scale: 1 : 24,000 Zoom Level: 14-1 Datum: WGS84

SOURCE	GH	 Allegheny Energy Supply Co, LLC <small>an Allegheny Energy company</small>	CAD FILE	
DRAWN	RC		C86105030.dwg	PROJECT NUMBER
CHKD	GH	Mitchell Power Station Maintenance Dredging of Harbors Washington County Courtney, Pennsylvania	53001286	1" = 2000'-0"
APPROVED			SHEET	OF
DATE			DRAWING NUMBER	REV
			C86105030	0


SERIES 1

#2007-1498

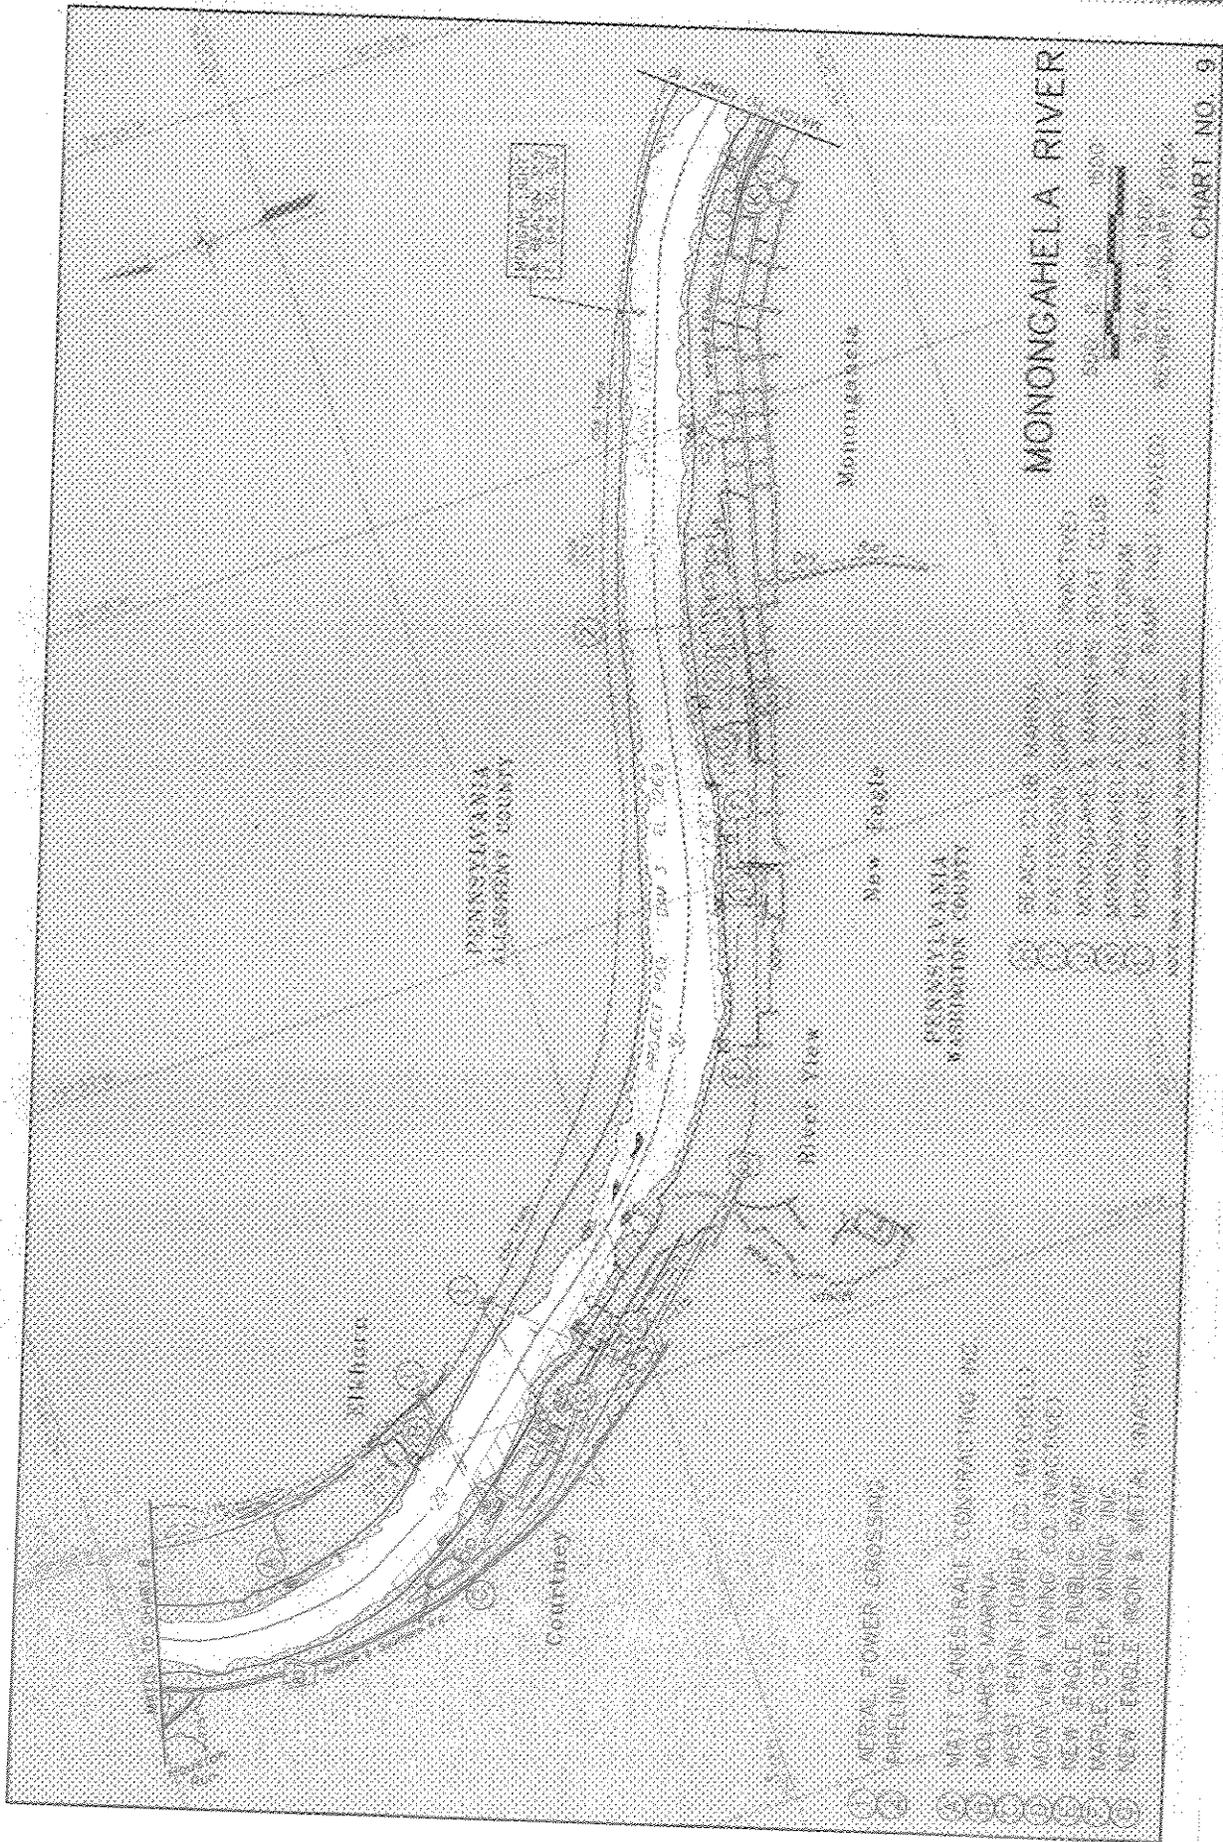

#2007-1498






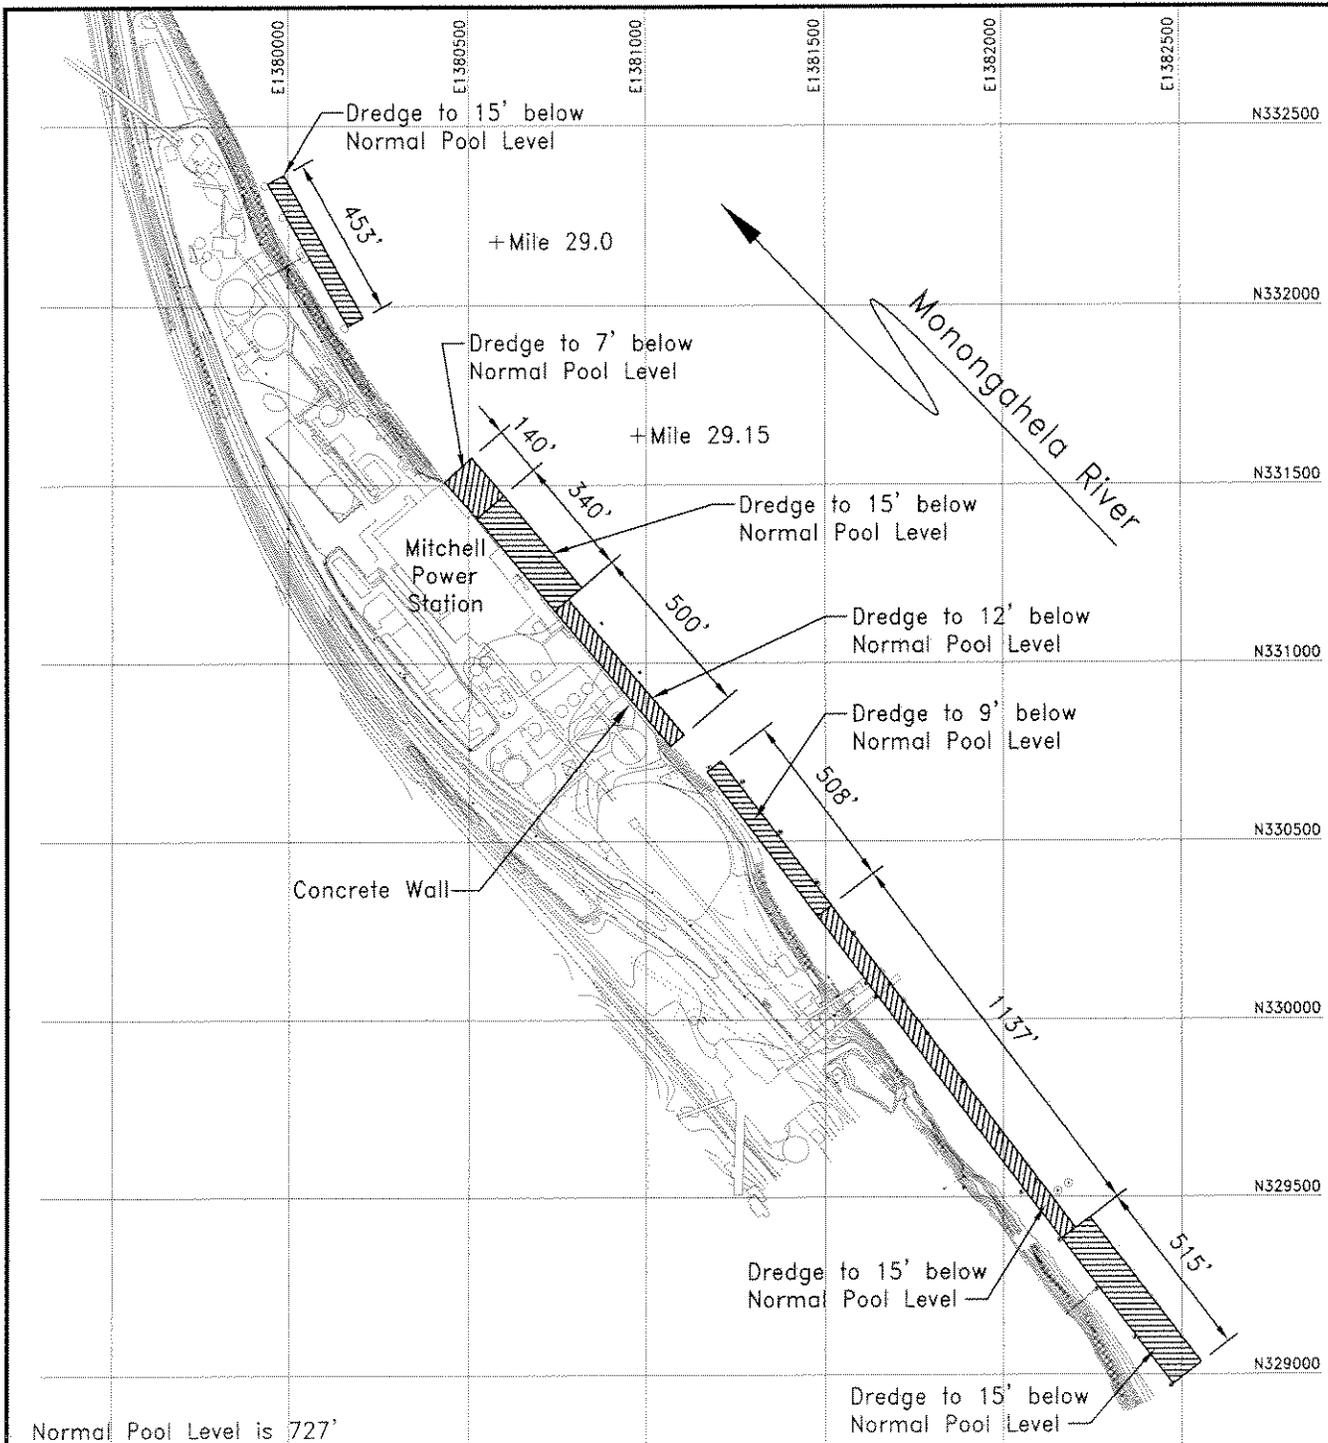

SOURCE GH	 Allegheny Energy Supply Co., LLC <small>an Allegheny Energy company</small>	CAD FILE C86105031.dwg	
DRAWN RC		PROJECT NUMBER 53001286	SCALE 1" = 500'-0"
CHKD GH	Mitchell Power Station Maintenance Dredging of Harbors Washington County Courtney, Pennsylvania	SHEET OF	
APPROVED		DRAWING NUMBER C86105031	REV 0
DATE			

SERIES 1

2007-1498

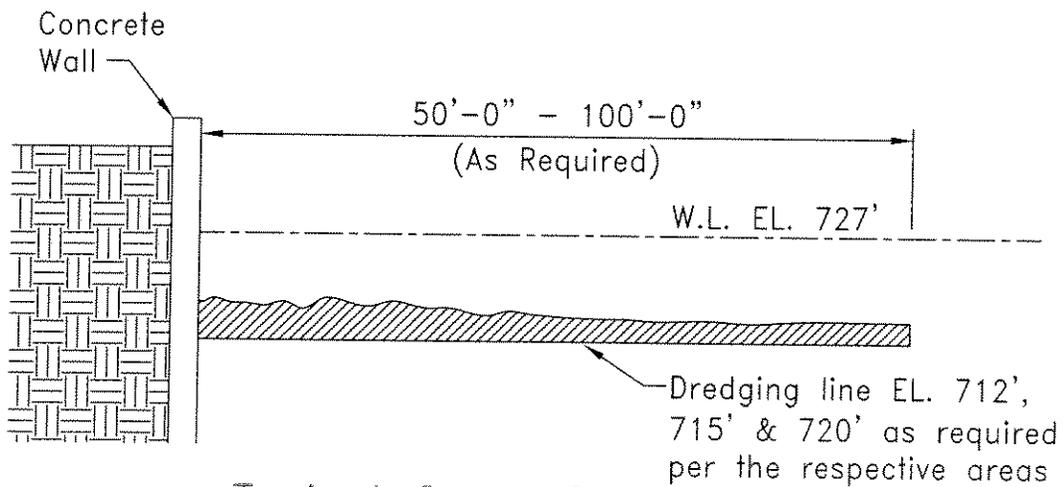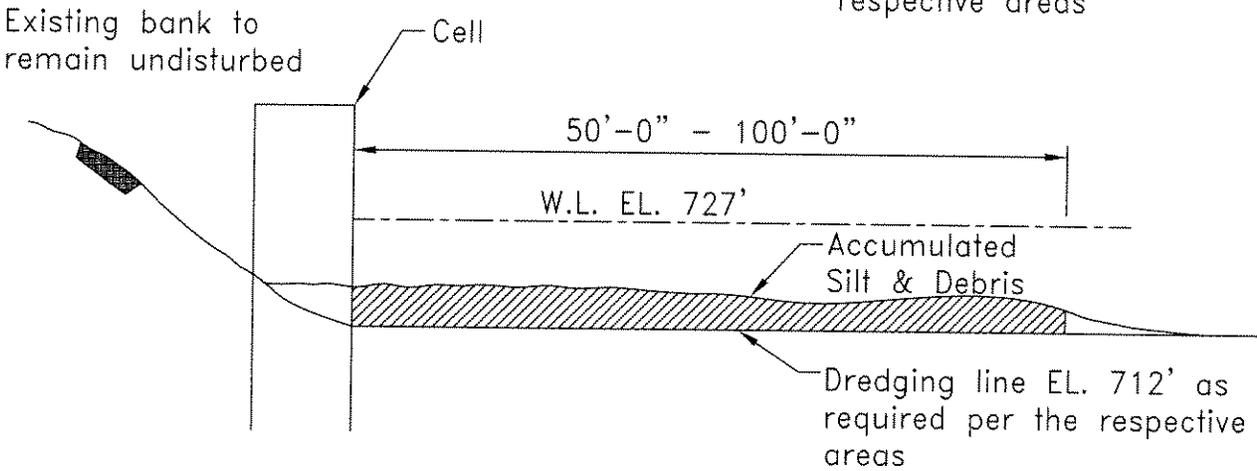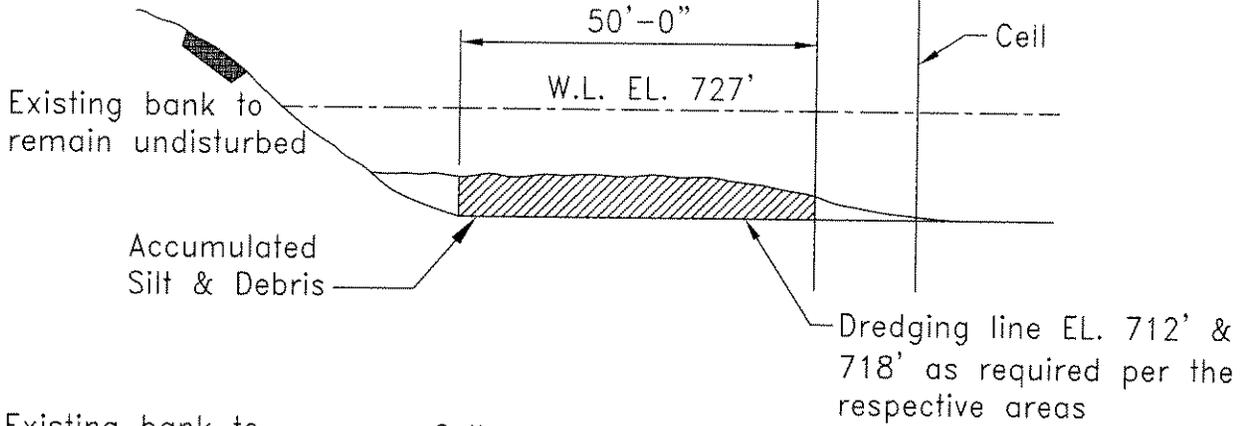

Typical Cross Sections

SOURCE GH	 Allegheny Energy Supply Co. LLC <small>an Allegheny Energy company</small>	CAD FILE C86105032.dwg	
DRAWN RC		PROJECT NUMBER 53001286	SCALE None
CHKD GH	Mitchell Power Station Maintenance Dredging of Harbors Typical Cross Sections Washington County Courtney, PA	SHEET	OF
APPROVED		DRAWING NUMBER C86105032	REV 0
DATE			

SERIES 1

2007-1498