



Public Notice

**U.S. Army Corps
of Engineers**

Pittsburgh District

In Reply Refer to
Notice No. below

US Army Corps of Engineers, Pittsburgh District
1000 Liberty Avenue
Pittsburgh, PA 15222-4186

Application No. 2016-1483

Date: August 12, 2019

Notice No. 19-07-A

Closing Date: August 27, 2019

1. TO ALL WHOM IT MAY CONCERN: The following application has been submitted for a Department of the Army Permit under the provisions of Section 404 of the Clean Water Act.
2. APPLICANT: ESC Harrison County Power, LLC
481 Carlisle Drive, Suite 202
Herndon, VA 20170
3. LOCATION: (39.287564°N, 80.322522°W)
4. PURPOSE AND DESCRIPTION OF WORK: The applicant proposes to modify their existing permit which allows placing fill in 1.255 acres of Palustrine Emergent (PEM) wetlands, 0.13 acre of Palustrine Scrub Shrub (PSS) wetland, 1,450 linear feet of stream channel and replace 380 linear feet of culvert to construct a natural gas fired electric generating facility and ancillary facilities. An electric transmission support line and associated interconnection facilities will also be constructed in order to connect the power plant with the Monongahela Power Company Glenn Falls Substation located approximately 1.5 miles northwest of the site. The electric transmission line and support facilities comprise an area of 19.9 acres. This modification proposes to place fill in an additional 624 linear feet of ephemeral stream and 0.0269 acre of PEM wetland to accommodate storm water control features as part of the National Pollution Discharge Elimination System permit. Mitigation for these additional impacts will be provided by purchasing credits from existing private mitigation banks within the primary or secondary service area and/or purchasing credits West Virginia In-Lieu Fee Program. Drawings of the proposed project are attached to this notice.
5. WEST VIRGINIA CERTIFICATION: This permit decision will not be made until the State of West Virginia, Division of Environmental Protection (WVDEP), issues, denies, or waives State Certification. This public notice does not serve as application to the WVDEP for certification required by Section 401 of the Clean Water Act. An individual 401 water quality certification (WQC) may be required for this proposed activity in conjunction with the Section 10 of the Rivers and Harbors Act permit and/or Section 404 of the Clean Water Act permit. The applicant must apply directly to the WVDEP for an individual 401 WQC. The WVDEP will also consider whether or not the proposed activity will comply with sections 301, 302, 303, 306, 307 of the Clean Water Act or any other appropriate State laws. Please contact the below to determine if an individual 401 WQC is required for this proposed activity:

Mr. Brian Bridgewater, 401 Program Manager
Phone: 304-962-0499 ext. 1599
E-mail: brian.bridgewater@wv.gov

6. IMPACT ON NATURAL RESOURCES: The District Engineer has consulted the most recently available information and has determined that the project may affect, but is not likely to adversely affect endangered species or threatened species, or result in destruction or adverse modification of habitat of such species which has been determined to be critical. The project was reviewed by the U.S. Fish and Wildlife Service under FWS File # 2016-I-0392. This Public Notice serves as a request to the U.S. Fish and Wildlife Service for any additional information they may have on whether any listed or proposed to be listed endangered or threatened species may be present in the area which would be affected by the activity, pursuant to Section 7(c) of the Endangered Species Act of 1972 (as amended). If the U.S. Fish and Wildlife Service concurs with the may affect, not likely to adversely affect determination please respond with written concurrence.

7. IMPACT ON CULTURAL RESOURCES: The National Register of Historic Places has been consulted, and it has been determined that there are no properties currently listed on the register which would be directly affected by the proposed work. West Virginia Culture and History has reviewed this project under file number FR# 16-401-HS-7. The permit area for this modification comprises the area on the attached figure titled Sheet 4: Site Impact Overview annotated as LOD. Based on an October 15, 2018 letter from West Virginia Culture and History and the previous disturbance of the site, the Corps has determined this project will have "No Effect" on historical resources. If we are made aware, as a result of comments received in response to this notice, or by other means, of specific archeological, scientific, prehistorical, or historical sites or structures which might be affected by the proposed work, the District Engineer will immediately take the appropriate action necessary pursuant to the National Historic Preservation Act of 1966 - Public Law 89-665 as amended (including Public Law 96-515).

8. PUBLIC INVOLVEMENT: Any person may request, in writing, within the comment period specified in the paragraph below entitled "RESPONSES," that a public hearing be held to consider this application. The requests for public hearing shall state, with particularity, the reasons for holding a public hearing.

9. EVALUATION: Interested parties are invited to state any objections they may have to the proposed work. The decision whether to issue a permit will be based on an evaluation of the probable impact including cumulative impacts of the proposed activity on the public interest. That decision will reflect the national concern for both protection and utilization of important resources. The benefit which reasonably may be expected to accrue from the proposals must be balanced against its reasonably foreseeable detriments. All factors which may be relevant to the proposal will be considered including the cumulative effects thereof; among those are conservation, economics, aesthetics, general environmental concerns, wetlands, historic properties, fish and wildlife values, flood hazards, flood plain values, land use, navigation, shoreline erosion and accretion, recreation, water supply and conservation, water quality, energy

needs, safety, food and fiber production, mineral needs, considerations of property ownership and, in general, the needs and welfare of the people. The Corps of Engineers is soliciting comments from the public; Federal, state, and local agencies and officials; Indian Tribes; and other interested parties in order to consider and evaluate the impacts of this proposed activity. Any comments received will be considered by the Corps of Engineers to determine whether to issue, modify, condition or deny a permit for this proposal. To make this decision, comments are used to assess impacts on endangered species, historic properties, water quality, general environmental effects, and the other public interest factors listed above. Comments are used in the preparation of an Environmental Assessment and/or an Environmental Impact Statement pursuant to the National Environmental Policy Act. Comments are also used to determine the overall public interest of the proposed activity. The evaluation of the impact of the activity on the public interest will include application of the guidelines promulgated by the Administrator, Environmental Protection Agency, under the authority of Section 404(b) of the Clean Water Act (40 CFR Part 230).

10. RESPONSES: A permit will be granted unless its issuance is found to be contrary to the public interest. Written statements concerning the proposed activity should be received in this office on or before the closing date of this Public Notice in order to become a part of the record and to be considered in the final determination, comments can be mailed to:


U.S. Army Corps of Engineers, Pittsburgh District
1000 Liberty Avenue
Pittsburgh, PA 15222-4186
Re: Public Notice CELRP-OP-F No. 17-33

Any objections which are received during this period may be forwarded to the applicant for possible resolution before the determination is made whether to issue or deny the requested DA Permit. All responses to this notice should be directed to the Regulatory Branch, attn Jared N. Pritts at the above address, by telephoning (412) 395-7251, or by e-mail at jared.n.pritts@usace.army.mil Please refer to CELRP-OP-F 2016-1483 in all responses.

FOR THE DISTRICT ENGINEER:

//SIGNED//
Jon T. Coleman
Chief Southern Branch,
Regulatory Division

Document Path: R:\70-0353\HARRISON COUNTY POWER ESC\GIS\Deliverables\MODPC\New Sheet_060319\Sheet_VicinityMap_HarPower.mxd

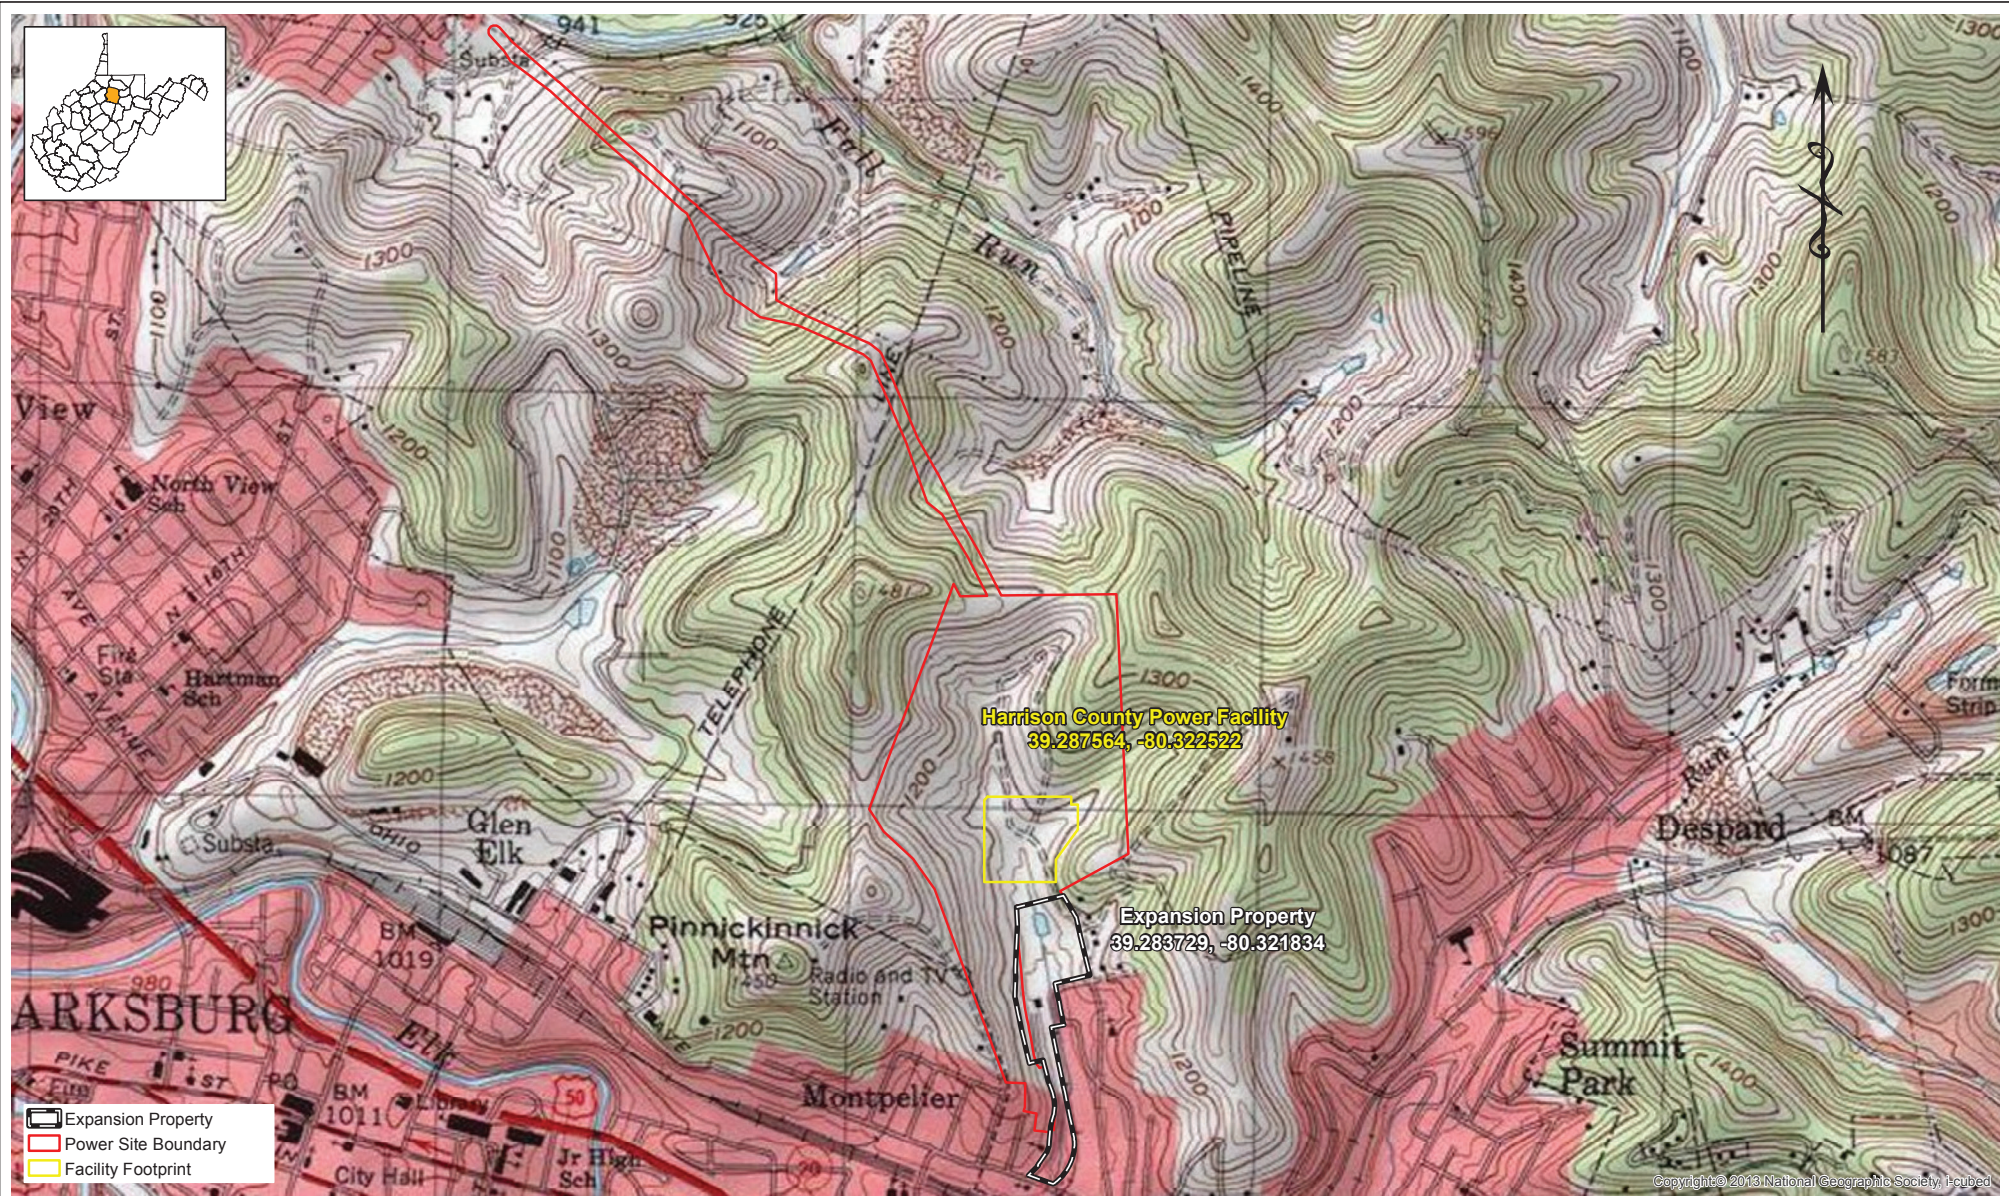

The information contained herein is the sole property of The Thrasher Group, Inc. Reproduction of these documents in whole or in part, for any reason without prior written permission, is strictly prohibited. Copyright (C) 2019 THE THRASHER GROUP, INC.

No.	By	Date	Description



Scale: 1 inch = 1,000 feet
Quadr: Clarksburg
Drawn By: jhovemale Date: 6/17/2019
Surveyed By: JT/JW Date: 11/19/2015
Field Book No.: 3/10/2015, 11/18/2016

THRASHER

Phase No.
Contract No.
Project No.
101-070-0353

Sheet 1: Vicinity Map
Harrison County Power Project
Harrison County - West Virginia
USACE FR# LRP-2016-1483

Sheet No.

Document Path: R:\70-0153\HARRISON COUNTY POWER\ESC\GIS\Delawarean\MOD\PC\New Sheet_06019\Sheet1_AquaticResources_HarPower.mxd



- Ephemeral Stream
- Transmission Line Tower
- Transmission Line
- Fuel Line
- Index
- AJD Boundary
- Power Site Boundary

The information contained herein is the sole property of The Thrasher Group, Inc. Reproduction of these documents in whole or in part, for any reason without prior written permission, is strictly prohibited. Copyright (C) 2019 THE THRASHER GROUP, INC.

No.	By	Date	Description



Scale: 1 inch = 200 feet	
Quad: Clarksburg	
Drawn By: JHoovermale	Date: 6/17/2019
Surveyed By: JT/JW	Date: 11/19/15
Field Book No.:	310115, 1118116

THRASHER

Phase No.	
Contract No.	
Project No.	101-070-0553

Sheet 3: Wetlands and Waters
Harrison County Power Project
Harrison County - West Virginia
USACE FR# LRP-2016-1483

Sheet No.

3C

Document Path: R:\070-0353\HARRISON COUNTY POWER ESC\GIS\Deliverables\MapDocs\New Sheet_06019\Sheet3_AquaticResources_harPower.mxd



The information contained herein is the sole property of The Thrasher Group, Inc. Reproduction of these documents in whole or in part, for any reason without prior written permission, is strictly prohibited. Copyright (C) 2019 THE THRASHER GROUP, INC.

No.	By	Date	Description



Scale: 1 inch = 200 feet
Quadrant: Clarksburg
Drawn By: JHoovermale Date: 6/17/2019
Surveyed By: JIJW Date: 11/19/15
Field Book No.: 31015, 711516

THRASHER

Phase No.
Contract No.
Project No.
101-070-0353

Sheet 3: Wetlands and Waters
Harrison County Power Project
Harrison County - West Virginia
USACE FR# LRP-2016-1483

Sheet No.

3d

Document Path: R:\070-0353\HARRISON COUNTY POWER ESC\GIS\Deliverables\MapDocs\New Sheet_06019\Sheet3_AquaticResources_HarPower.mxd



The information contained herein is the sole property of The Thrasher Group, Inc. Reproduction of these documents in whole or in part, for any reason without prior written permission, is strictly prohibited. Copyright (C) 2019 THE THRASHER GROUP, INC.

No.	By	Date	Description



Scale: 1 inch = 200 feet
Quadrant: Clarksburg
Drawn By: jhovemale
Date: 6/17/2019
Surveyed By: JT/JW
Date: 11/15/15
Field Book No.: 310115, 111516



Phase No.
Contract No.
Project No.
101-070-0353

Sheet 3: Wetlands and Waters
Harrison County Power Project
Harrison County - West Virginia
USACE FR# LRP-2016-1483

Sheet No.
3e

