



**U.S. Army Corps  
of Engineers**  
Pittsburgh District

---

# Public Notice

---

In Reply Refer to  
Notice No. below

US Army Corps of Engineers, Pittsburgh District  
1000 Liberty Avenue  
Pittsburgh, PA 15222-4186

---

Application No. 2005-526

Date: March 22, 2019

---

Notice No. 19-20

Closing Date: April 19, 2019

---

1. TO ALL WHOM IT MAY CONCERN: The following application has been submitted for a Department of the Army Permit under the provisions of Section 10 of the Rivers and Harbors Act of 1899.
2. APPLICANT: East Bethlehem Township  
P.O. Box 687  
36 Water Street  
Fredericktown, Pennsylvania 15333
3. LOCATION: Monongahela River, Left Bank, mile 64.0, Fredericktown, East Bethlehem Township, Washington County, Pennsylvania.
4. PURPOSE AND DESCRIPTION OF WORK: The applicant proposes to expand the existing 120 LF boat public docks an additional 840 LF of 8 foot boat docks to include gangway and sidewalk to allow river access at Frederick Street in Fredericktown. The docks will be attached with twenty-one 40 foot long, 12 ¾ inch diameter structural steel pipe pilings that will be driven into the riverbed. Drawings of the proposed dock are attached to this notice.
5. ENCROACHMENT PERMIT: The applicant has obtained a Water Obstruction and Encroachment Permit Numbers E63-636 and E63-636-A1 which includes 401 Water Quality Certification from the Pennsylvania Department of Environmental Protection, Southwest Regional Office, Waterways and Wetlands Section, 400 Waterfront Drive, Pittsburgh, PA 15222-4745. Telephone: 412-442-4000
6. IMPACT ON NATURAL RESOURCES: The District Engineer has consulted the most recently available information and has determined that the project may affect, but is not likely to adversely affect endangered species or threatened species, or result in destruction or adverse modification of habitat of such species which has been determined to be critical. This Public Notice serves as a request to the U.S. Fish and Wildlife Service for any additional information they may have on whether any listed or proposed to be listed endangered or threatened species may be present in the area which would be affected by the activity, pursuant to Section 7(c) of the Endangered Species Act of 1972 (as amended). If the U.S. Fish and Wildlife Service concurs with the may affect, not likely to adversely affect determination please respond with written

concurrence.

7. IMPACT ON CULTURAL RESOURCES: The National Register of Historic Places has been consulted, and it has been determined that there are no properties currently listed on the register which would be directly affected by the proposed work. If we are made aware, as a result of comments received in response to this notice, or by other means, of specific archeological, scientific, prehistorical, or historical sites or structures which might be affected by the proposed work, the District Engineer will immediately take the appropriate action necessary pursuant to the National Historic Preservation Act of 1966 - Public Law 89-665 as amended (including Public Law 96-515).
8. PUBLIC INVOLVEMENT: Any person may request, in writing, within the comment period specified in the paragraph below entitled "RESPONSES," that a public hearing be held to consider this application. The requests for public hearing shall state, with particularity, the reasons for holding a public hearing.
9. EVALUATION: Interested parties are invited to state any objections they may have to the proposed work. The decision whether to issue a permit will be based on an evaluation of the probable impact including cumulative impacts of the proposed activity on the public interest. That decision will reflect the national concern for both protection and utilization of important resources. The benefit which reasonably may be expected to accrue from the proposals must be balanced against its reasonably foreseeable detriments. All factors which may be relevant to the proposal will be considered including the cumulative effects thereof; among those are conservation, economics, aesthetics, general environmental concerns, wetlands, historic properties, fish and wildlife values, flood hazards, flood plain values, land use, navigation, shoreline erosion and accretion, recreation, water supply and conservation, water quality, energy needs, safety, food and fiber production, mineral needs, considerations of property ownership and, in general, the needs and welfare of the people. The Corps of Engineers is soliciting comments from the public; Federal, state, and local agencies and officials; Indian Tribes; and other interested parties in order to consider and evaluate the impacts of this proposed activity. Any comments received will be considered by the Corps of Engineers to determine whether to issue, modify, condition or deny a permit for this proposal. To make this decision, comments are used to assess impacts on endangered species, historic properties, water quality, general environmental effects, and the other public interest factors listed above. Comments are used in the preparation of an Environmental Assessment and/or an Environmental Impact Statement pursuant to the National Environmental Policy Act. Comments are also used to determine the overall public interest of the proposed activity.
10. RESPONSES: A permit will be granted unless its issuance is found to be contrary to the public interest. Written statements concerning the proposed activity should be received in this office on or before the closing date of this Public Notice in order to become a part of the record and to be considered in the final determination. Any objections which are received during this


CELRP-RG  
Public Notice No. 19-20

period may be forwarded to the applicant for possible resolution before the determination is made whether to issue or deny the requested DA Permit. All responses to this notice should be

directed to the Regulatory Division, attn Matthew C. Gilbert at the above address, by telephoning (412) 395-7189, or by e-mail at [Matthew.C.Gilbert@usace.army.mil](mailto:Matthew.C.Gilbert@usace.army.mil). Please refer to CELRP-RG **2005-526** in all responses.

FOR THE DISTRICT ENGINEER:

**/signed/**  
Jared N. Pritts *for*  
Jon T. Coleman  
Acting Chief, Regulatory Division

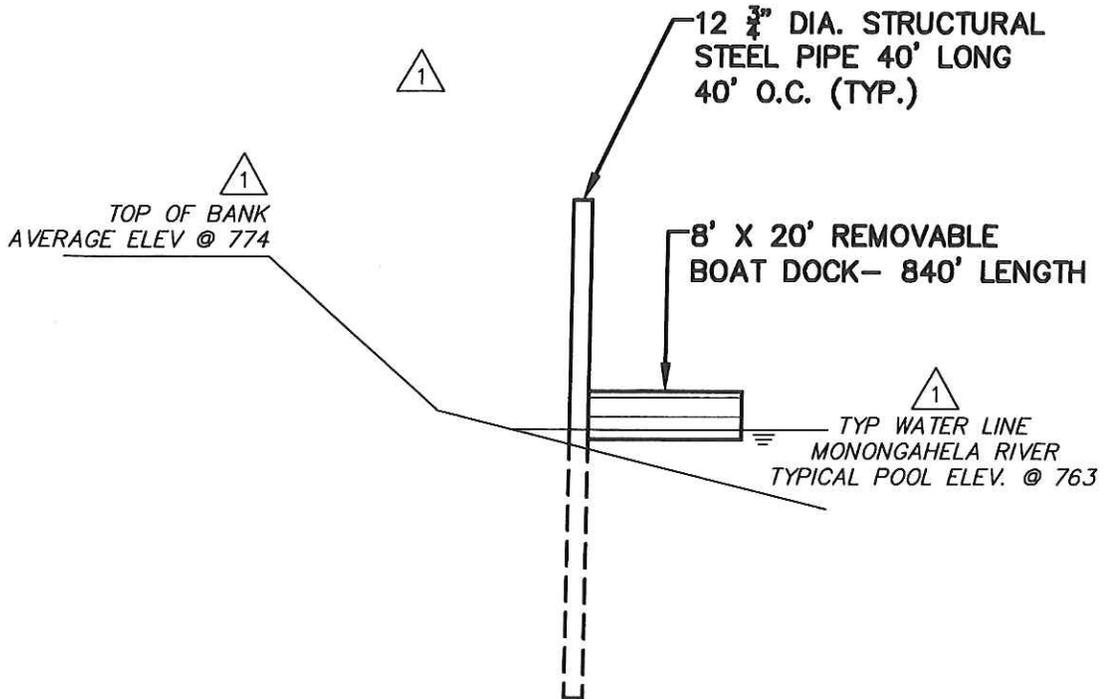

11045 PARKER DRIVE  
NORTH HUNTINGDON, PA 15642

Phone: 412-754-0801  
Fax: 412-754-0860  
www.eadsgroup.com

*WITH OFFICES IN:*  
ALTOONA, PA.  
CLARION, PA.  
PITTSBURGH, PA.  
SOMERSET, PA.  
CUMBERLAND, MD.  
JOHNSTOWN, PA.  
LEWISTOWN, PA.

## EAST BETHLEHEM TOWNSHIP

BOAT DOCK EXPANSION PROJECT



### TYPICAL SECTION

EAST BETHLEHEM TOWNSHIP, WASHINGTON COUNTY, PA.

## THE EADS GROUP

11045 PARKER DRIVE, N. HUNTINGDON, PA 15642  
PHONE (412) 754-0801 FAX (412) 754-0860

#### REVISIONS

01/16/19



ADDED TOP OF BANK ELEV.  
ADDED TYPICAL POOL ELEV.  
CHANGED DRAWING TITLE  
REMOVED BANK NOTE

DRAWN BY

SMC

1/16/2019

SCALE:

DWG. NO.

CHECKED BY

GAW

1/16/2019

NOT TO SCALE

1 OF 1

STRAWBERRY STREET

WATER STREET

TOWNSHIP PARKING LOT

40' LONG 12 3/4" DIA. STRUCTURAL STEEL PIPE PILINGS (TYP. OF 3)

EXISTING BOAT DOCKS  
6 - 8' X 20' BOAT DOCKS

MONONGAHELA RIVER


23'

8' X 20' BOAT DOCK

GANGWAY

STEPS

CRAWFORD ROAD

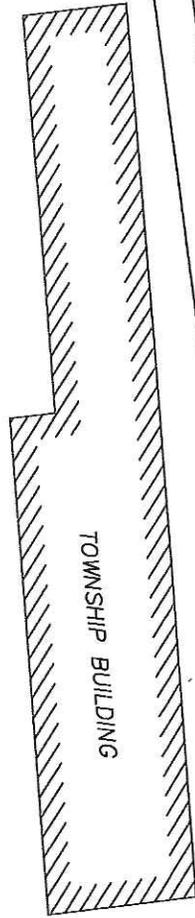

TOWNSHIP BUILDING

WALKWAY

RIVER EDGE

NOTE:  
EXISTING BOAT DOCKS AND GANGWAY ARE ONLY IN THE RIVER DURING BOATING SEASON. THEY ARE REMOVED IN THE FALL AFTER BOATING SEASON IS OVER.



11045 PARKER DRIVE  
NORTH HUNTINGDON, PA 15642

Phone: 412-754-0801  
Fax: 412-754-0860  
www.eadsgroup.com

WITH OFFICES IN:  
ALYSONA, PA.  
CLARION, PA.  
PITTSBURGH, PA.  
SOMERSET, PA.  
CUMBERLAND, MD.  
JOHNSTOWN, PA.  
LEWISTOWN, PA.

### EAST BETHLEHEM TOWNSHIP

#### BOAT DOCK EXPANSION PROJECT EXISTING BOAT DOCK

EAST BETHLEHEM TOWNSHIP, WASHINGTON COUNTY, PA.

### THE EADS GROUP

11045 PARKER DRIVE, N. HUNTINGDON, PA 15642  
PHONE (412) 754-0801 FAX (412) 754-0860

#### REVISIONS

01/10/19 REVISED EXISTING BOAT DOCKS TO REFLECT CURRENT CONFIGURATION

DRAWN BY

SMC

01/10/2019

SCALE:

DWG. NO.

CHECKED BY


GAW

01/10/2019

1" = 40'

1 OF 1



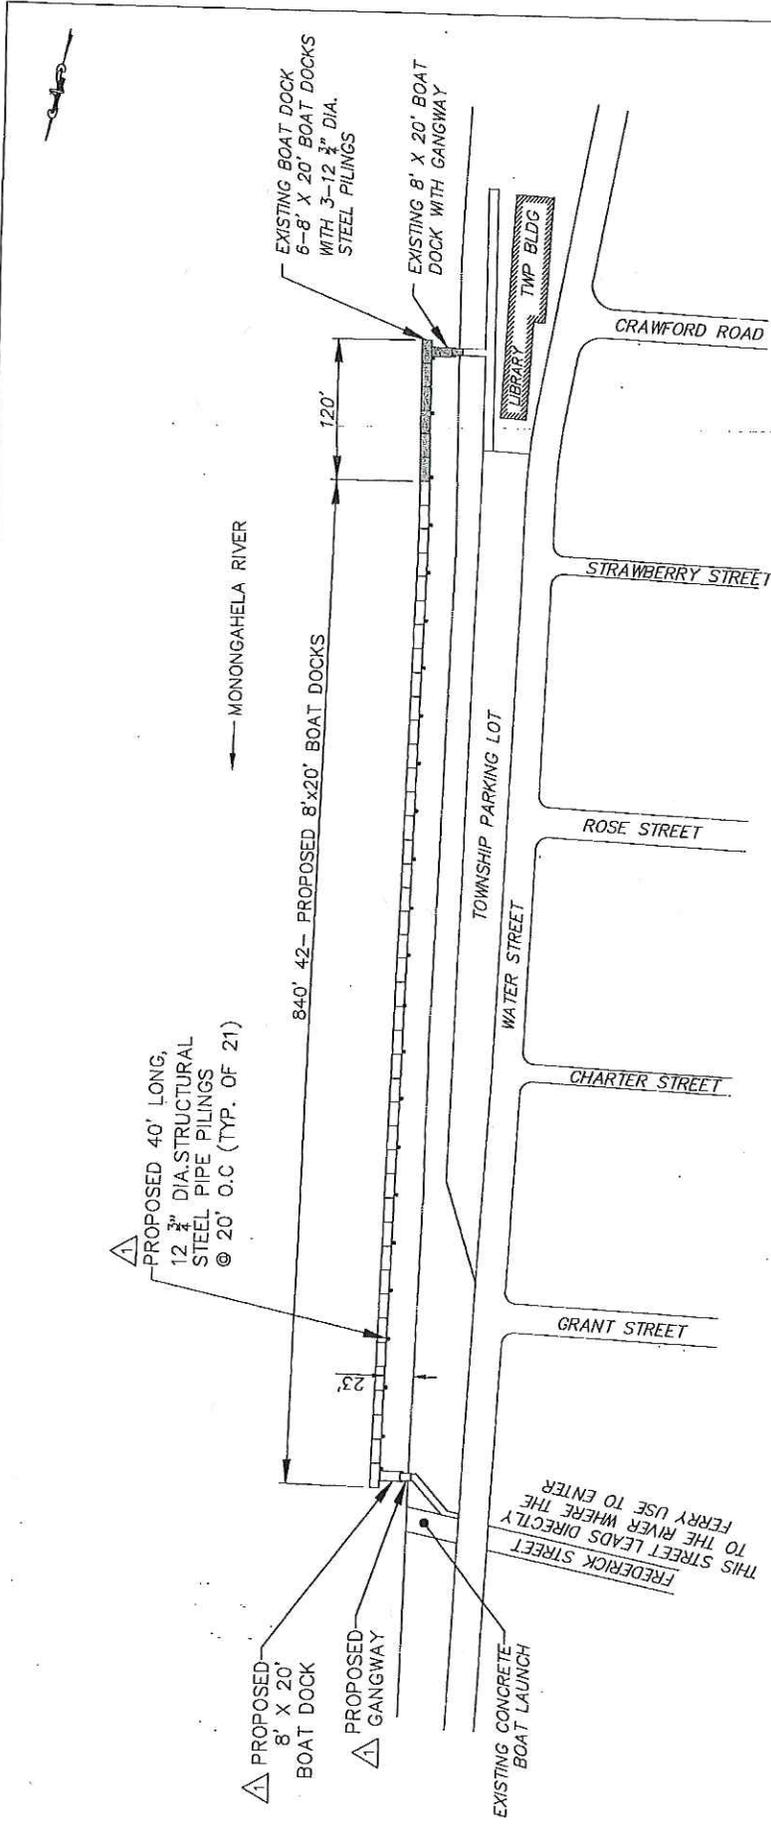

NOTE:  
 BOAT DOCKS AND GANGWAYS ARE ONLY IN THE RIVER DURING BOAT SEASON. THEY ARE REMOVED IN THE FALL AFTER BOAT SEASON IS OVER.


|  |                 |
|--|-----------------|
| <b>EAST BETHEHEM TOWNSHIP</b>                  |                 |
| BOAT DOCK EXPANSION PROJECT                    |                 |
| <b>PROPOSED BOAT DOCKS</b>                     |                 |
| EAST BETHEHEM TOWNSHIP, WASHINGTON COUNTY, PA. |                 |
| THE EADS GROUP                                 |                 |
| 11045 PARKER DRIVE, N. HUNTINGDON, PA 15642    |                 |
| PHONE (412) 754-0801 FAX (412) 754-0860        |                 |
| DRAWN BY                                       | SCALE: 1"= 100' |
| SMC  | 01/10/2019      |
| CHECKED BY                                     | GAW             |
|  | 01/10/2019      |
|  | DWG. NO. 1 OF 1 |

**EADS GROUP**

11045 PARKER DRIVE  
 NORTH HUNTINGDON, PA 15642  
 PHONE: 412-754-0801  
 FAX: 412-754-0860  
 WWW.EADSGROUP.COM

REVISIONS

|          |                          |
|----------|--------------------------|
| 01/10/19 | ADDED PILING LOCATIONS   |
|          | ADDED PROPOSED GANGWAY   |
|          | ADDED BOAT DOCK          |
|          | ADDED ACCESS FROM STREET |

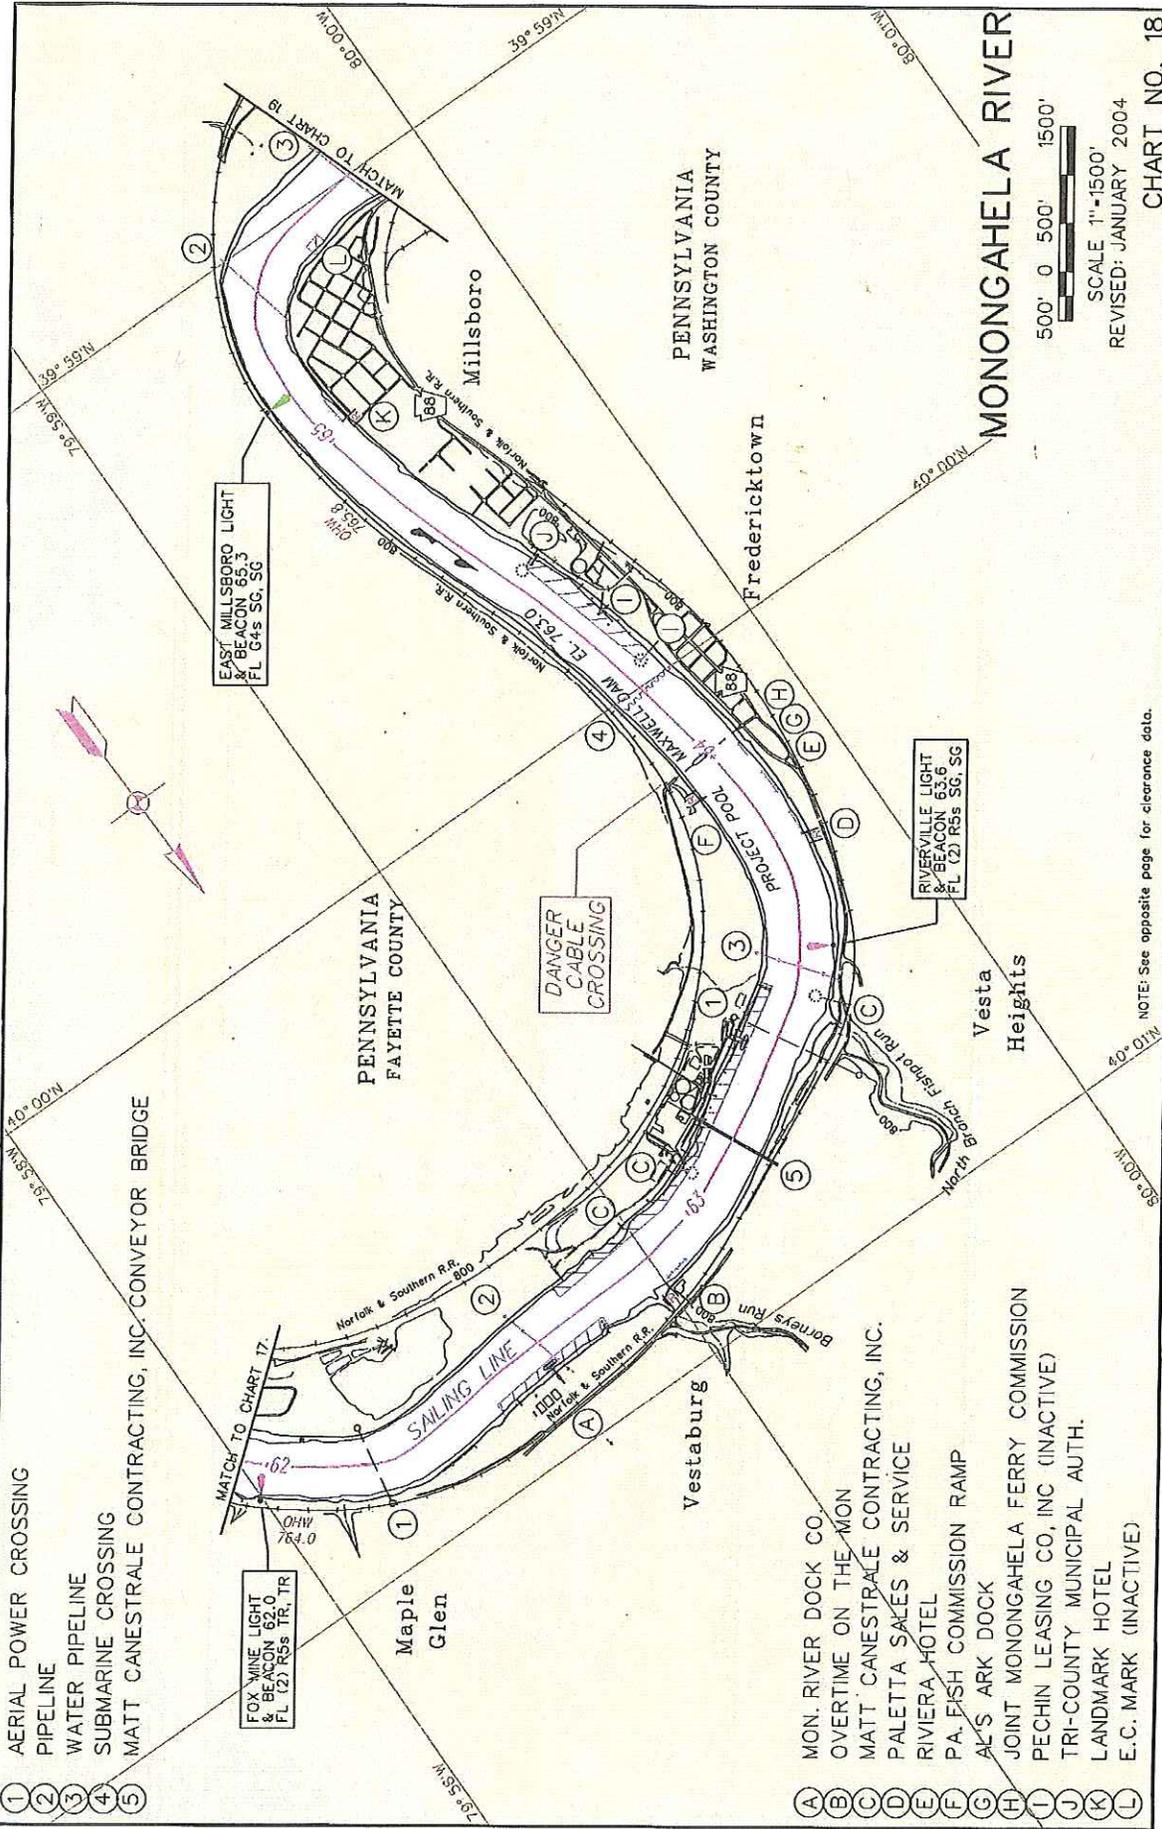

- 1 AERIAL POWER CROSSING
- 2 PIPELINE
- 3 WATER PIPELINE
- 4 SUBMARINE CROSSING
- 5 MATT CANESTRALE CONTRACTING, INC. CONVEYOR BRIDGE

FOX WINE LIGHT  
& BEACON 65.0  
FL (2) RSs TR, TR

EAST MILLSBORO LIGHT  
& BEACON 65.3  
FL G4S SG, SG

RIVERVILLE LIGHT  
& BEACON 63.6  
FL (2) RSs SG, SG

- A MON. RIVER DOCK CO.
- B OVERTIME ON THE MON
- C MATT CANESTRALE CONTRACTING, INC.
- D PALETTA SALES & SERVICE
- E RIVIERA HOTEL
- F PA. FISH COMMISSION RAMP
- G AL'S ARK DOCK
- H JOINT MONONGAHELA FERRY COMMISSION
- I PECHIN LEASING CO, INC (INACTIVE)
- J TRI-COUNTY MUNICIPAL AUTH.
- K LANDMARK HOTEL
- L E.C. MARK (INACTIVE)

**MONONGAHELA RIVER**

500' 0 500' 1500'

SCALE 1"=1500'

REVISED: JANUARY 2004

CHART NO. 18

NOTE: See opposite page for clearance data.