
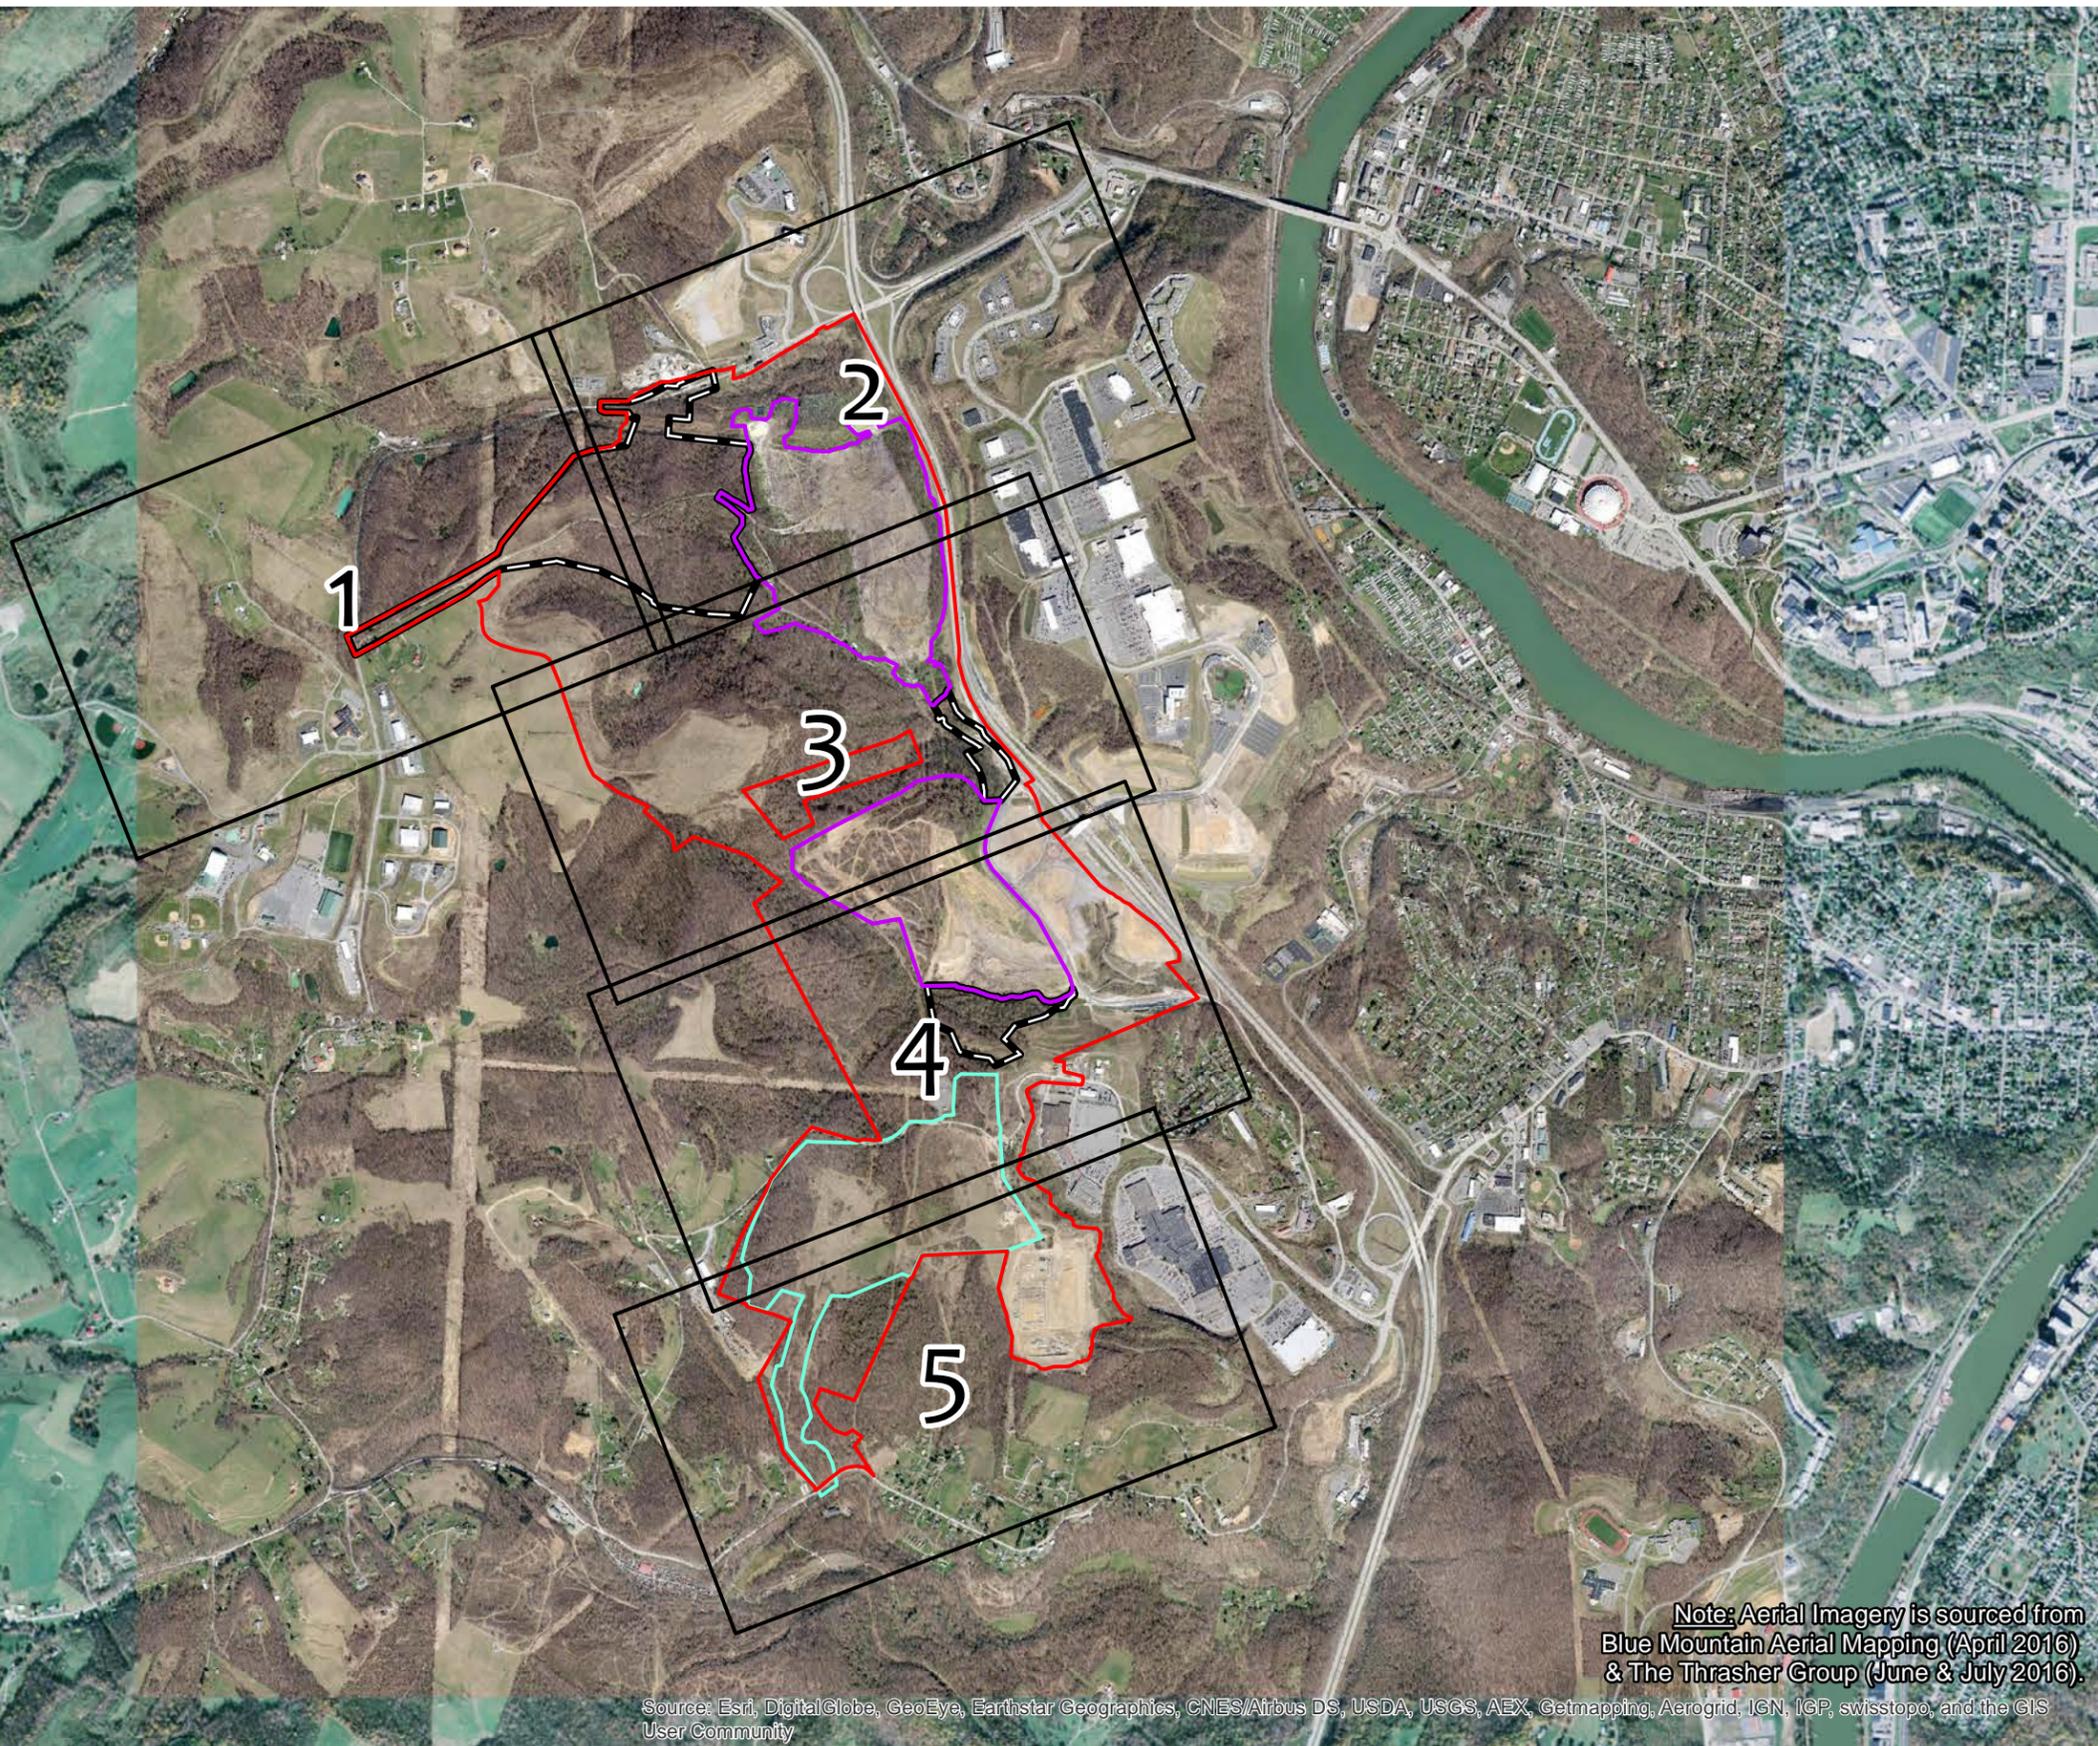



Legend

- Lynch Area of Interest (AOI)
- Phase I Limit of Disturbance (LOD)
- Phase II Limit of Disturbance (LOD)
- Phase III Limit of Disturbance (LOD)

Source: U.S.G.S. 7.5' Quadrangle - Osage, Morgantown North, Rivesville, Morgantown South, West Virginia

SKELLY and LOY, Inc.	September 2016	Figure 1
West Ridge, Inc. Exit 155 Project		
PROJECT LOCATION MAP		
Monongalia County, West Virginia		
Job No. R11-0616.013	Scale: 1" = 2,000'	

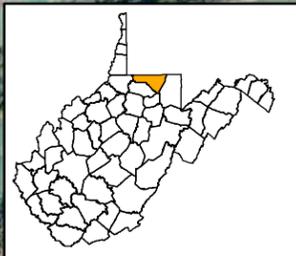

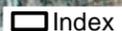-  Index
-  Phase I LOD (204.96 ac)
-  Phase II LOD (125.85 ac)
-  Phase III LOD (119.34 ac)
-  AOI (950.49 ac)

Note: Aerial Imagery is sourced from Blue Mountain Aerial Mapping (April 2016) & The Thrasher Group (June & July 2016).

Source: Esri, DigitalGlobe, GeoEye, Earthstar Geographics, CNES/Airbus DS, USDA, USGS, AEX, Getmapping, Aerogrid, IGN, IGP, swisstopo, and the GIS User Community

Document Path: R:\030-2973-UTC ROAD EXTENSION-MOUNTAINEER\GIS\Delimitation\MXD\Fig4_o_Delimitation_179Exit155BusinessPark.mxd

The information contained herein is the sole property of The Thrasher Group, Inc. Reproduction of these documents in whole or in part, for any reason without prior written permission, is strictly prohibited. Copyright (C) 2015 THE THRASHER GROUP, INC.

No.	By	Date	Description

West Ridge, Inc.

Scale: 1 inch = 2,000 feet
 Quad: Morgantown North, Osage, Rivesville
 Drawn By: egreaser Date: 9/22/2016
 Surveyed By: TTG/SL Date: 2014-2016
 Field Book No.:

THRASHER




Phase No.
Contract No.
Project No. 101-030-2973

Figure 4: Delineation
 I-79 Exit 155 Business Park
 Monongalia County - West Virginia

Sheet No.
Index

- Stream
 - ▶ Ephemeral
 - ▶ Intermittent
 - ▶ Perennial
- Wetland
 - Open Water
 - PEM
 - PSS
 - Culvert Entrance
- Culvert Exit
- Confluence Point
- I/E Point
- I/P Point
- Data Point
- Sheet Flow
- EOHWM
- Existing Culvert
- Road Network
- Proposed Pad Site
- Index
- Phase I LOD
- Phase II LOD
- Phase III LOD
- Previously Constructed LOD
- AOI

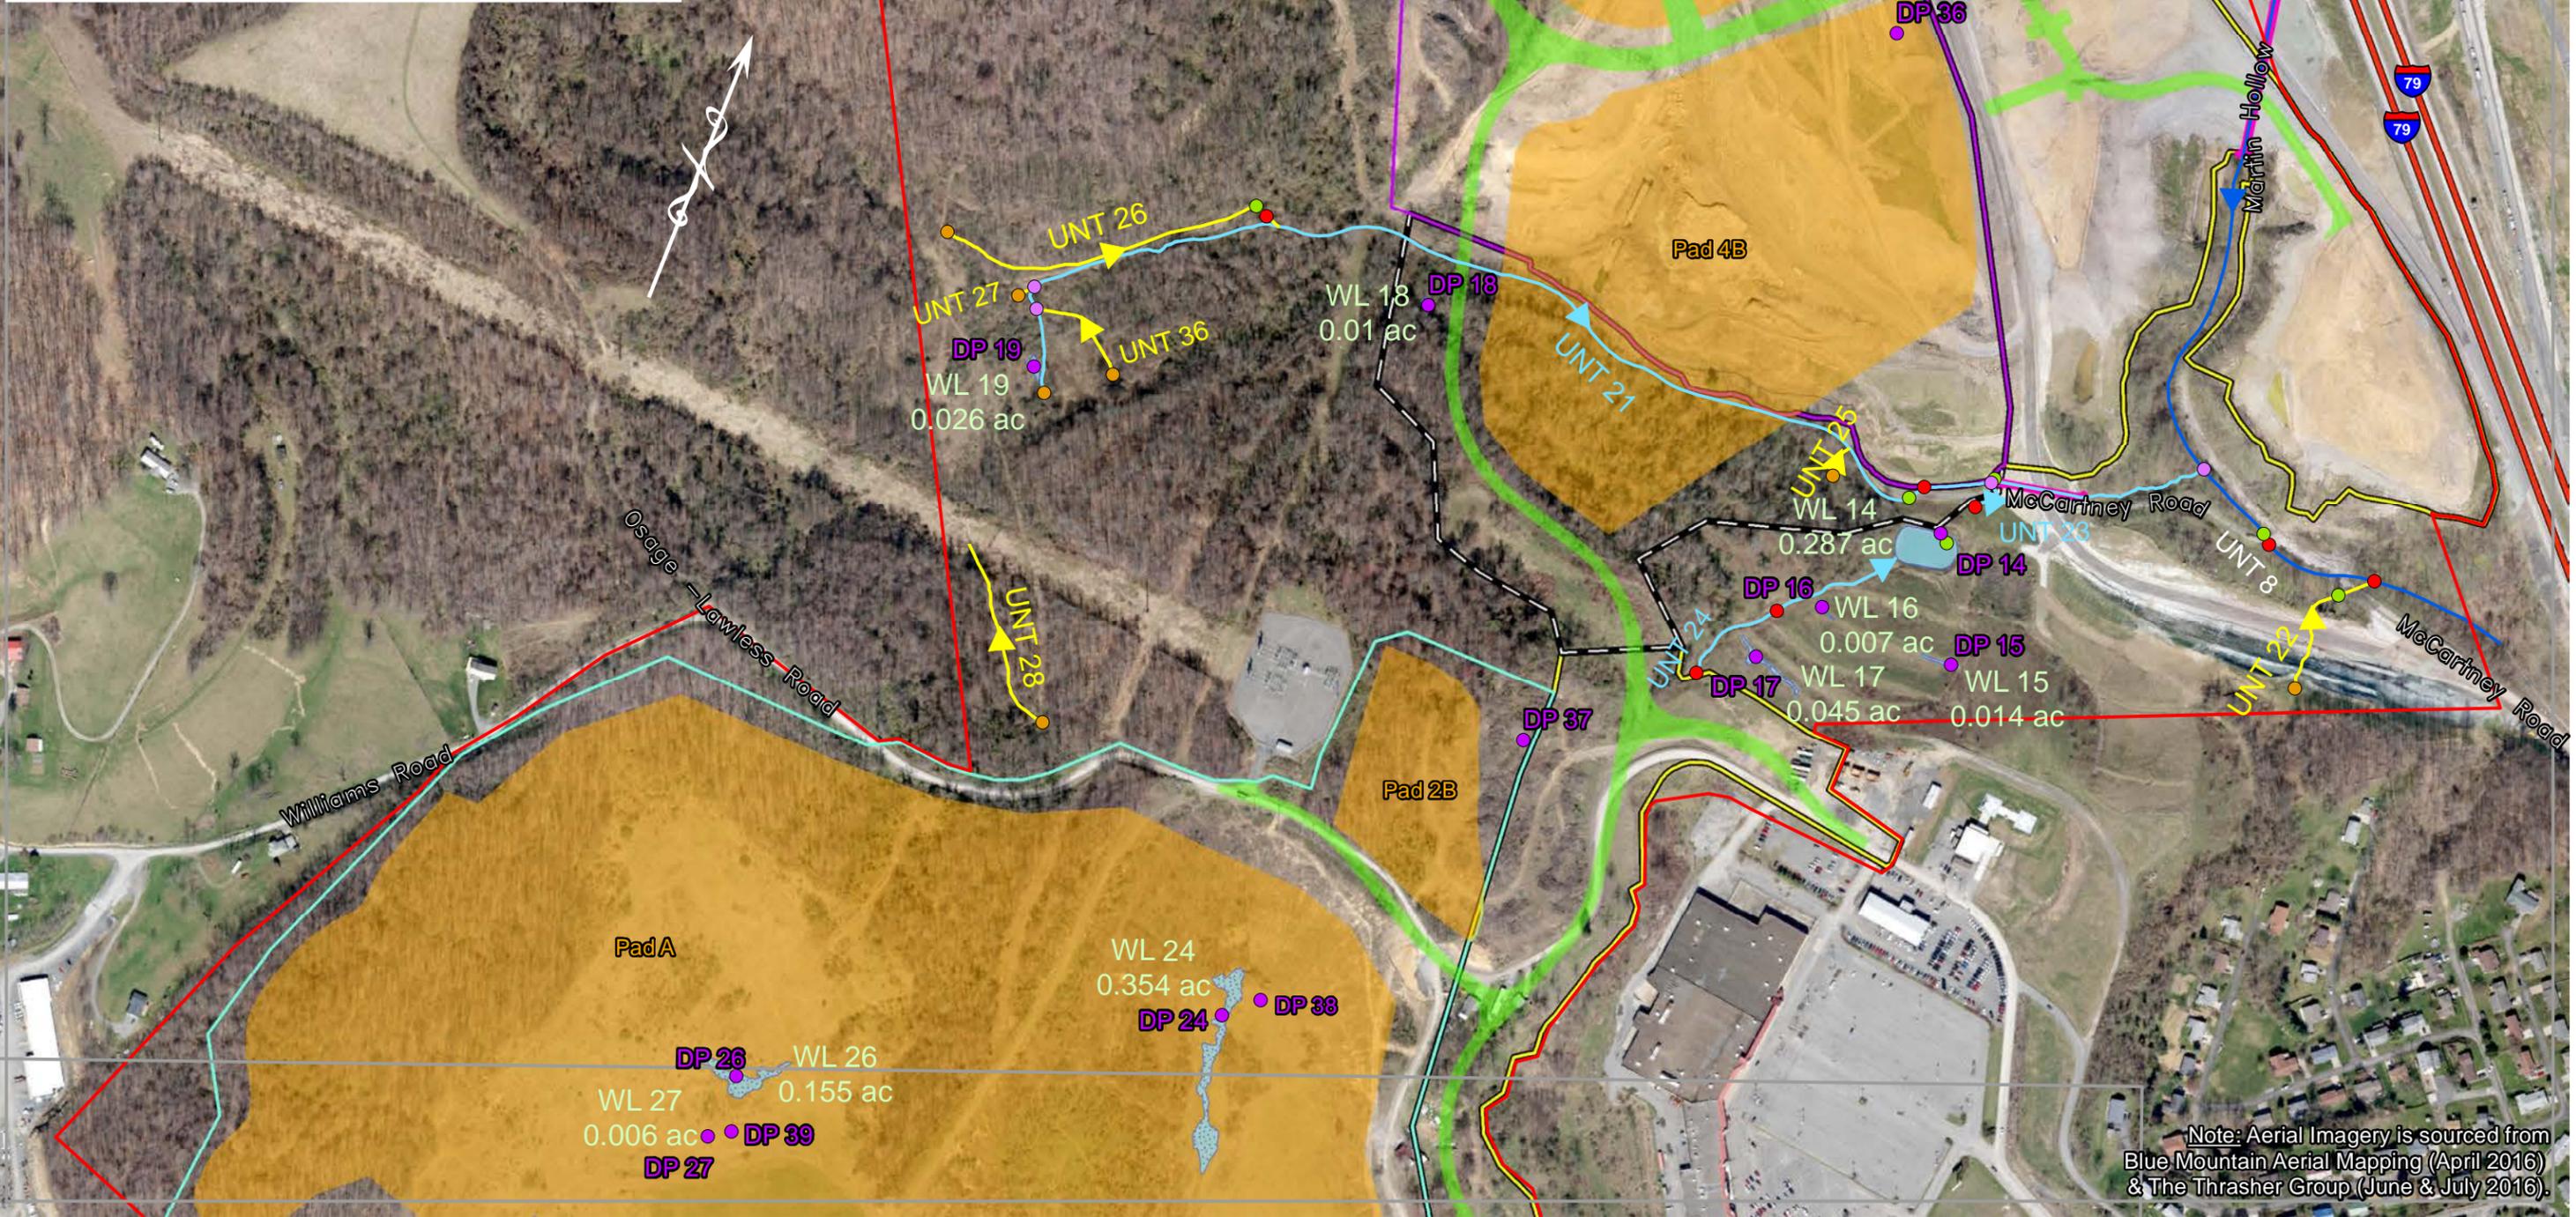

Note: Aerial Imagery is sourced from Blue Mountain Aerial Mapping (April 2016) & The Thrasher Group (June & July 2016).

Document Path: R:\030-2973-UTC ROAD EXTENSION-MOUNTAINEER\GIS\Delimitation\MXD\Fig4_4_Delimitation_179Exit155BusinessPark.mxd

The information contained herein is the sole property of The Thrasher Group, Inc. Reproduction of these documents in whole or in part, for any reason without prior written permission, is strictly prohibited. Copyright (C) 2015 THE THRASHER GROUP, INC.

No.	By	Date	Description

West Ridge, Inc.


Scale: 1 inch = 400 feet
 Quad: Morgantown North, Osage, Rivesville
 Drawn By: egreaser Date: 9/12/2016
 Surveyed By: TTG/SL Date: 2014-2016
 Field Book No.:

THRASHER



Phase No.
Contract No.
Project No. 101-030-2973

Figure 4: Delineation
 I-79 Exit 155 Business Park
 Monongalia County - West Virginia

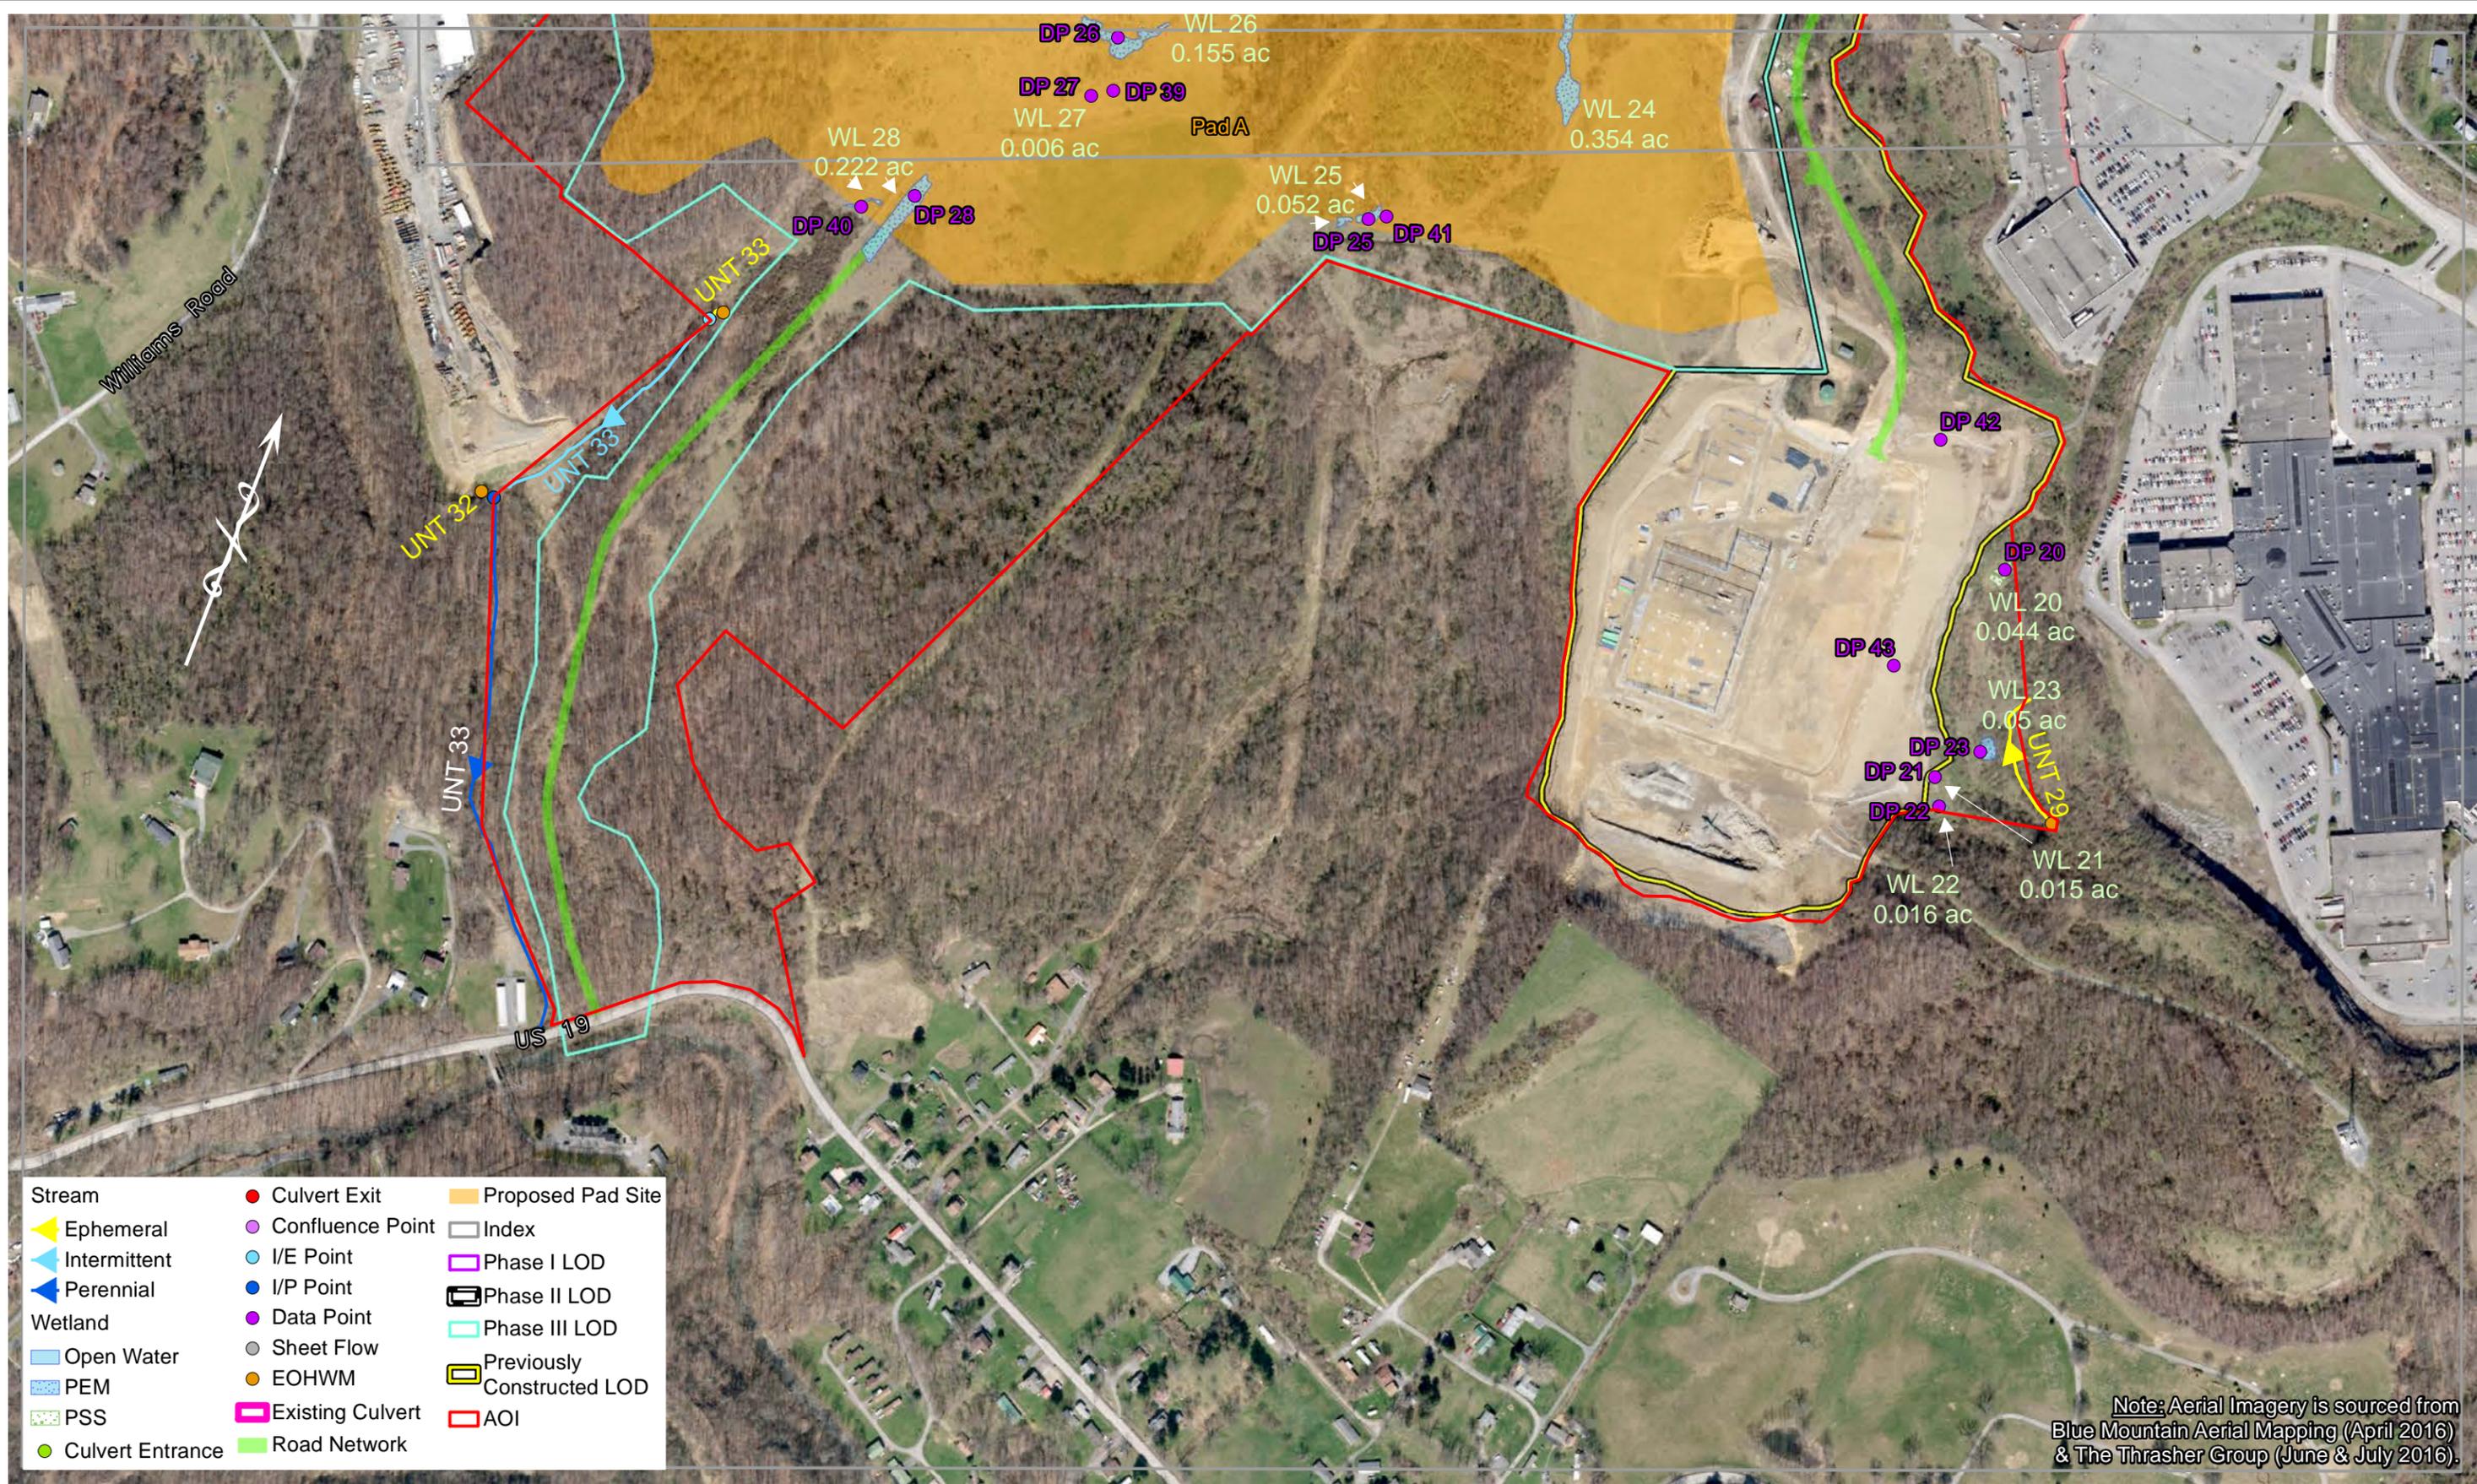

- | | | | |
|--------------------------------|--------------------------------|---------------------------------|----------------------------------------|
| Stream | Wetland | Culvert | Proposed Pad Site |
| Yellow arrow: Ephemeral | Blue arrow: Intermittent | Red circle: Culvert Exit | Yellow box: Proposed Pad Site |
| Blue arrow: Perennial | Light blue box: Open Water | Purple circle: Confluence Point | White box: Index |
| Light blue box: PEM | Green box: PSS | Light blue circle: I/E Point | Pink box: Phase I LOD |
| Green circle: Culvert Entrance | Green circle: Existing Culvert | Blue circle: I/P Point | Black box: Phase II LOD |
| | Green line: Road Network | Purple circle: Data Point | Black box: Phase III LOD |
| | | Grey circle: Sheet Flow | Yellow box: Previously Constructed LOD |
| | | Orange circle: EOHWM | Red box: AOI |

Note: Aerial Imagery is sourced from Blue Mountain Aerial Mapping (April 2016) & The Thrasher Group (June & July 2016).

Document Path: R:\030-2973-UTC ROAD EXTENSION-MOUNTAINEER\GIS\Delimitation\MXD\Fig4-5_Delimitation_179Exit155BusinessPark.mxd

The information contained herein is the sole property of The Thrasher Group, Inc. Reproduction of these documents in whole or in part, for any reason without prior written permission, is strictly prohibited. Copyright (C) 2015 THE THRASHER GROUP, INC.

No.	By	Date	Description

West Ridge, Inc.

Scale: 1 inch = 400 feet
 Quad: Morgantown North, Osage, Rivesville
 Drawn By: egreaser Date: 9/12/2016
 Surveyed By: TTG/SL Date: 2014-2016
 Field Book No.:



Phase No.
Contract No.
Project No. 101-030-2973

Figure 4: Delineation
 I-79 Exit 155 Business Park
 Monongalia County - West Virginia

Legend

- AJD Review Area
- Nearest RPW
- [Untitled]
- [Untitled]



West Ridge, Inc.
I-79 Exit 155 Business Park
Stream and Wetland Delineation Photo Log



197) WL 23 (PEM)/DP 23 – Soil Test Pit



198) WL 23 (PEM)/DP 23 – Soil Profile



199) WL 24 (PEM)/DP 24 – Facing North



200) WL 24 (PEM)/DP 24– Facing South

West Ridge, Inc.
I-79 Exit 155 Business Park
Stream and Wetland Delineation Photo Log



201) WL 24 (PEM)/DP 24 – Facing East



202) WL 24 (PEM)/DP 24 – Facing West



203) WL 24 (PEM)/DP 24 – Soil Test Pit



204) WL 24 (PEM)/DP 24 – Soil Profile

West Ridge, Inc.
I-79 Exit 155 Business Park
Stream and Wetland Delineation Photo Log



205) WL 25 (PEM)/DP 25 – Facing North



206) WL 25 (PEM)/DP 25 – Facing South



207) WL 25 (PEM)/DP 25 – Facing East



208) WL 25 (PEM)/DP 25 – Soil Test Pit

West Ridge, Inc.
I-79 Exit 155 Business Park
Stream and Wetland Delineation Photo Log



209) WL 25 (PEM)/DP 25 – Soil Profile



210) WL 26 (PEM)/DP 26 – Facing North



211) WL 26 (PEM)/DP 26 – Facing South



212) WL 26 (PEM)/DP 26 – Facing East

West Ridge, Inc.
I-79 Exit 155 Business Park
Stream and Wetland Delineation Photo Log



213) WL 26 (PEM)/DP 26 – Facing West



214) WL 26 (PEM)/DP 26 – Soil Test Pit



215) WL 26 (PEM)/DP 26 – Soil Profile



216) WL 27 (PEM)/DP 27 – Facing North

West Ridge, Inc.
I-79 Exit 155 Business Park
Stream and Wetland Delineation Photo Log



217) WL 27 (PEM)/DP 27 – Facing South



218) WL 27 (PEM)/DP 27 – Facing East



219) WL 27 (PEM)/DP 27 – Facing West



220) WL 27 (PEM)/DP 27 – Soil Test Pit

West Ridge, Inc.
I-79 Exit 155 Business Park
Stream and Wetland Delineation Photo Log



221) WL 27 (PEM)/DP 27 – Soil Profile



222) WL 28 (PEM)/DP 28 – Facing North



223) WL 28 (PEM)/DP 28 – Facing South



224) WL 28 (PEM)/DP 28 – Facing East

West Ridge, Inc.
I-79 Exit 155 Business Park
Stream and Wetland Delineation Photo Log



225) WL 28 (PEM)/DP 28 – Facing West



226) WL 28 (PEM)/DP 28 – Soil Test Pit



227) WL 28 (PEM)/DP 28 – Soil Profile



228) DP 29 (UPL) – Facing North