



# Public Notice

U.S. Army Corps  
of Engineers  
Pittsburgh District

In Reply Refer to  
Notice No. below

US Army Corps of Engineers, Pittsburgh District  
1000 Liberty Avenue  
Pittsburgh, PA 15222-4186

Application No. 200501443

Date: June 7, 2006

Notice No. 06-24

Closing Date: June 28, 2006

1. TO ALL WHOM IT MAY CONCERN: The following application has been submitted for a Department of the Army Permit under the provisions of Section 404 of the Clean Water Act (33 U.S.C. 1344).

2. APPLICANT: PA Department of Transportation  
District 10  
PO Box 429  
2550 Oakland Avenue  
Indiana, PA 15701-3388

3. LOCATION: in wetlands adjacent to a tributary to Little Piney Creek, near Strattanville, Clarion County, Pennsylvania.

4. PURPOSE AND DESCRIPTION OF WORK: The applicant is proposing to construct an advanced wetland compensation site. This site will be used to offset future wetland impacts within Clarion County. There is approximately 0.41 acre of palustrine emergent wetlands on-site. Approximately 2 acres of palustrine emergent wetlands will be created. Grading for the site will impact 0.06 acre of palustrine emergent wetland. The power company has stated they will only control the vegetation under their lines when the vegetation is potentially threatening to the power lines. Drawings of the proposed project are attached to this notice.

5. ENCROACHMENT PERMIT: The applicant is required to obtain an encroachment permit which includes State 401 Water Quality Certification from the:

Pennsylvania Department of Environmental Protection  
Northwest Regional Office  
Soils and Waterways Section  
230 Chestnut Street  
Meadville, Pennsylvania 16335

Telephone: 814-332-6942

6. IMPACT ON NATURAL RESOURCES: The District Engineer has consulted the most recently available information and has

determined that the project is not likely to affect the continued existence of any endangered species or threatened species, or result in the destruction or adverse modification of habitat of such species which has been determined to be critical. This Public Notice serves as a request to the U. S. Fish and Wildlife Service for any additional information they may have on whether any listed or proposed to be listed endangered or threatened species may be present in the area which would be affected by the activity, pursuant to Section 7(c) of the Endangered Species Act of 1972 (as amended).

7. IMPACT ON CULTURAL RESOURCES: The National Register of Historic Places has been consulted, and it has been determined that there are no properties currently listed on the register which would be directly affected by the proposed work. If we are made aware, as a result of comments received in response to this notice, or by other means, of specific archeological, scientific, prehistorical, or historical sites or structures which might be affected by the proposed work, the District Engineer will immediately take the appropriate action necessary pursuant to the National Historic Preservation Act of 1966 - Public Law 89-665 as amended (including Public Law 96-515).

8. PUBLIC INVOLVEMENT: Any person may request, in writing, within the comment period specified in the paragraph below entitled "RESPONSES," that a public hearing be held to consider this application. The requests for public hearing shall state, with particularity, the reasons for holding a public hearing.

9. EVALUATION: Interested parties are invited to state any objections they may have to the proposed work. The decision whether to issue a permit will be based on an evaluation of the probable impact including cumulative impacts of the proposed activity on the public interest. That decision will reflect the national concern for both protection and utilization of important resources. The benefit which reasonably may be expected to accrue from the proposals must be balanced against its reasonably foreseeable detriments. All factors which may be relevant to the proposal will be considered including the cumulative effects thereof; among those are conservation, economics, aesthetics, general environmental concerns, wetlands, historic properties, fish and wildlife values, flood hazards, flood plain values, land use, navigation, shoreline erosion and accretion, recreation, water supply and conservation, water quality, energy needs, safety, food and fiber production, mineral needs, considerations of property ownership and, in general, the needs and welfare of the people. The Corps of Engineers is soliciting comments from the public; Federal, state, and local agencies and officials; Indian Tribes; and other interested parties in order to consider and evaluate the impacts of this proposed activity. Any comments received will be considered by the Corps of Engineers to determine whether to issue, modify, condition or deny a permit for this proposal. To make this decision, comments are used to

assess impacts on endangered species, historic properties, water quality, general environmental effects, and the other public interest factors listed above. Comments are used in the preparation of an Environmental Assessment and/or an Environmental Impact Statement pursuant to the National Environmental Policy Act. Comments are also used to determine the overall public interest of the proposed activity. The evaluation of the impact of the activity on the public interest will include application of the guidelines promulgated by the Administrator, Environmental Protection Agency, under the authority of Section 404(b) of the Clean Water Act (40 CFR Part 230).

10. RESPONSES: A permit will be granted unless its issuance is found to be contrary to the public interest. Written statements concerning the proposed activity should be received in this office on or before the closing date of this Public Notice in order to become a part of the record and to be considered in the final determination. Any objections which are received during this period may be forwarded to the applicant for possible resolution before the determination is made whether to issue or deny the requested DA Permit. All responses to this notice should be directed to the Regulatory Branch, attn Nancy Mullen, at the above address, by telephoning (412) 395-7170, or by e-mail at Nancy.J.Mullen@lrp02.usace.army.mil. Please refer to CELRP-OP-F 200501443 in all responses.

FOR THE DISTRICT ENGINEER:

Michael J. Cummings, Jr.  
Chief, Regulatory Branch

C L A R I O N

LAKE ERIE

Strip Mine

Strip Mine

Strip Mine

Asbury Cem G

Rehoboth Ch

Clarion-Limestone High Sch

BM 1420

BM 1478

Gas Well BM 1555

170

80

Watersoh

Gas Well

Gas Well

Henderso

Proposed Project

hanicsville

Strip Mine

Gas Well

Strip Mines

Gas Well

Gas W

Creek

Gas Well

Gas Well

Strip Mine

Piney

Gas Well

Gas Wells

Drive-in Theater

L I M E S T O N E

Strattanville, PA USGS

Scale: 1"=2000'




Gas Wells

1539

Gas Wells

200501443

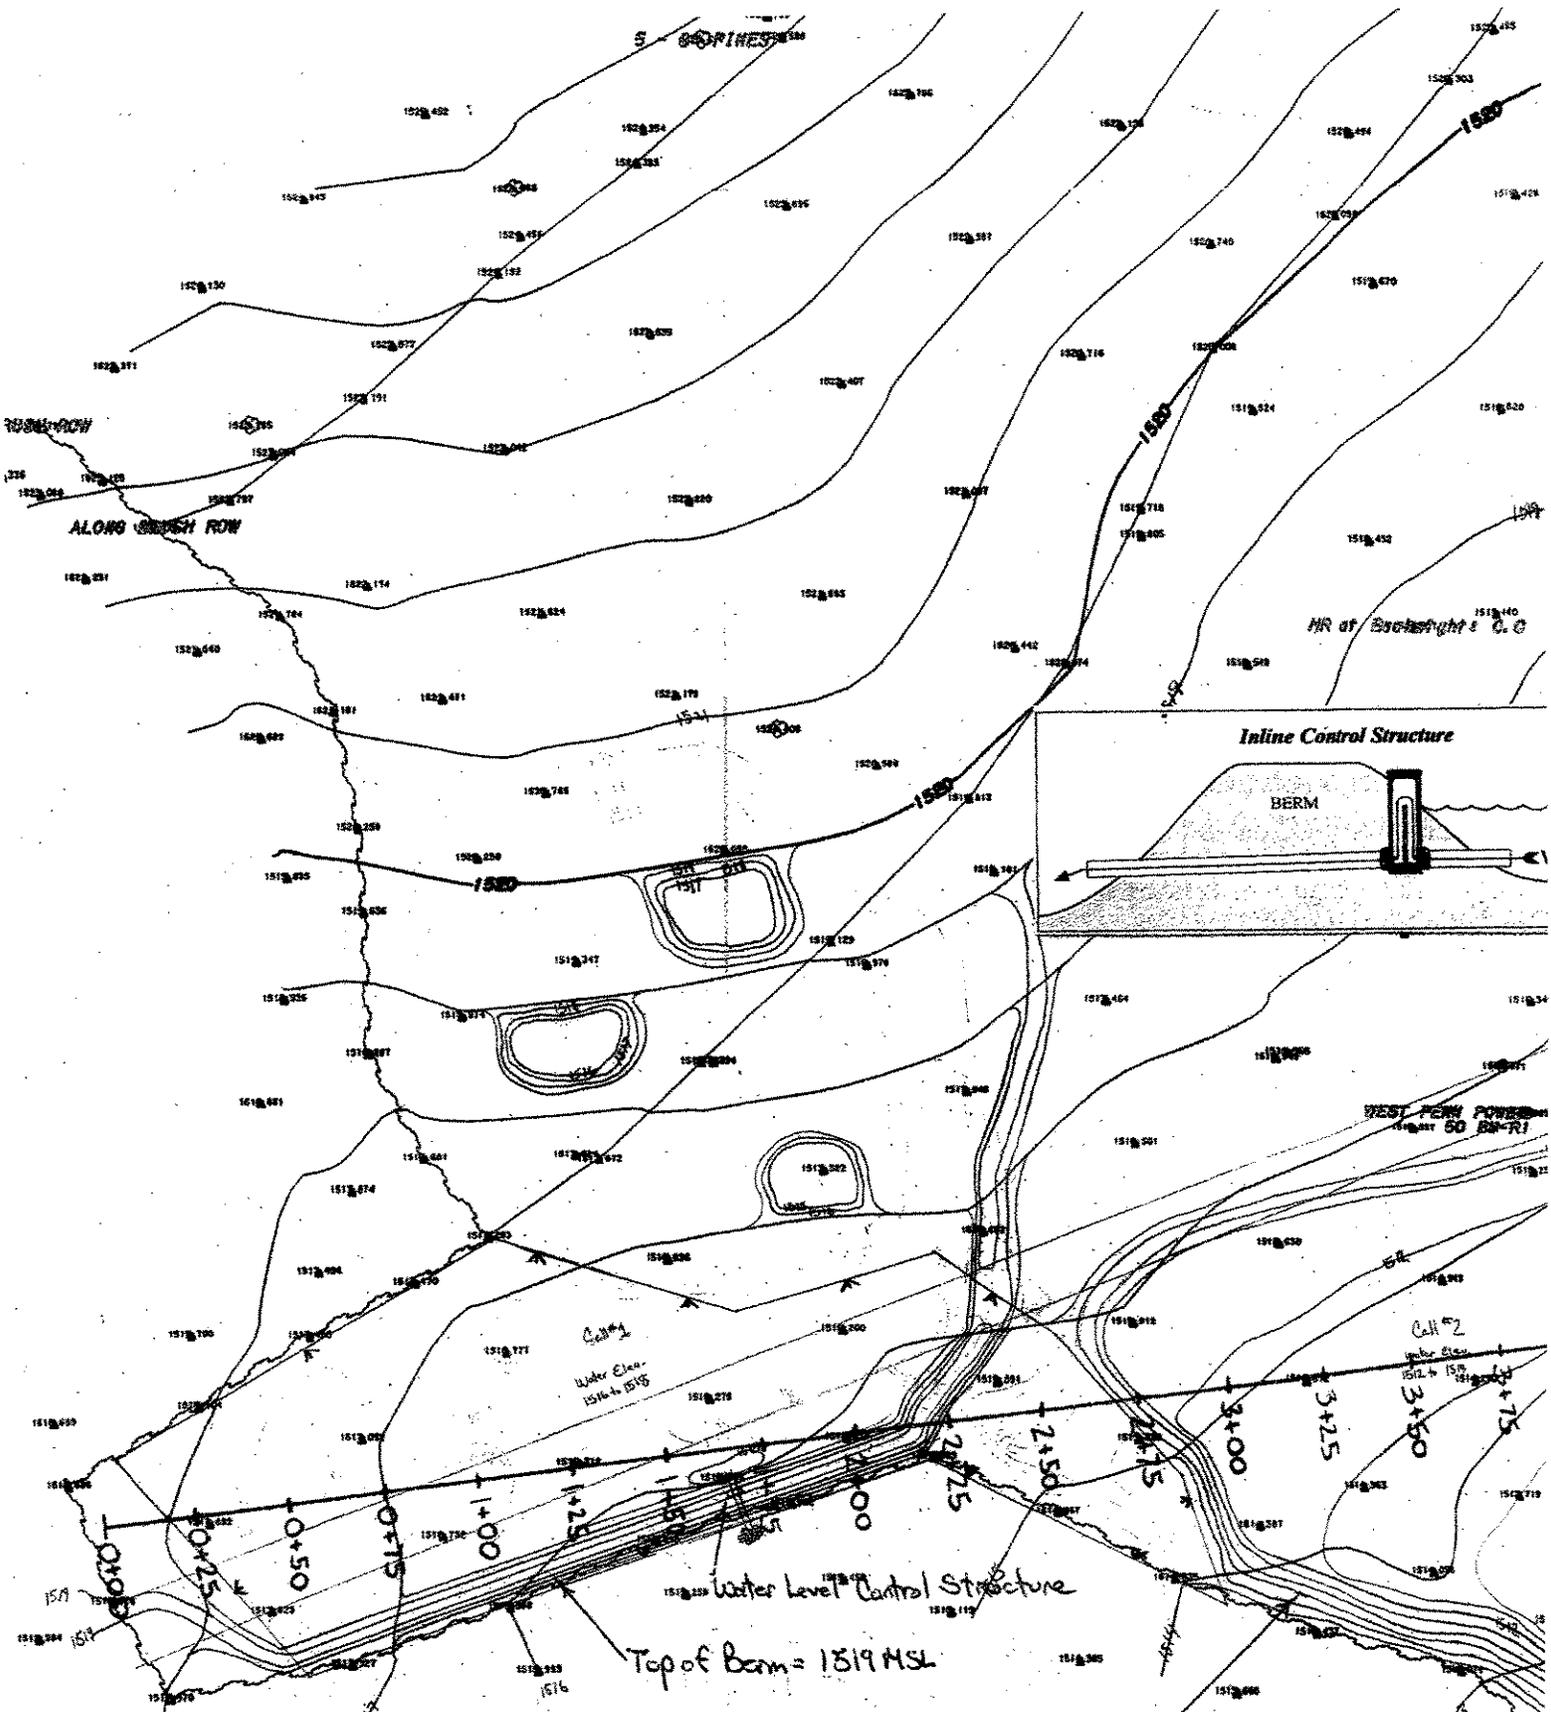


200501443  
Sheet 1

Match to  
Sheet 2





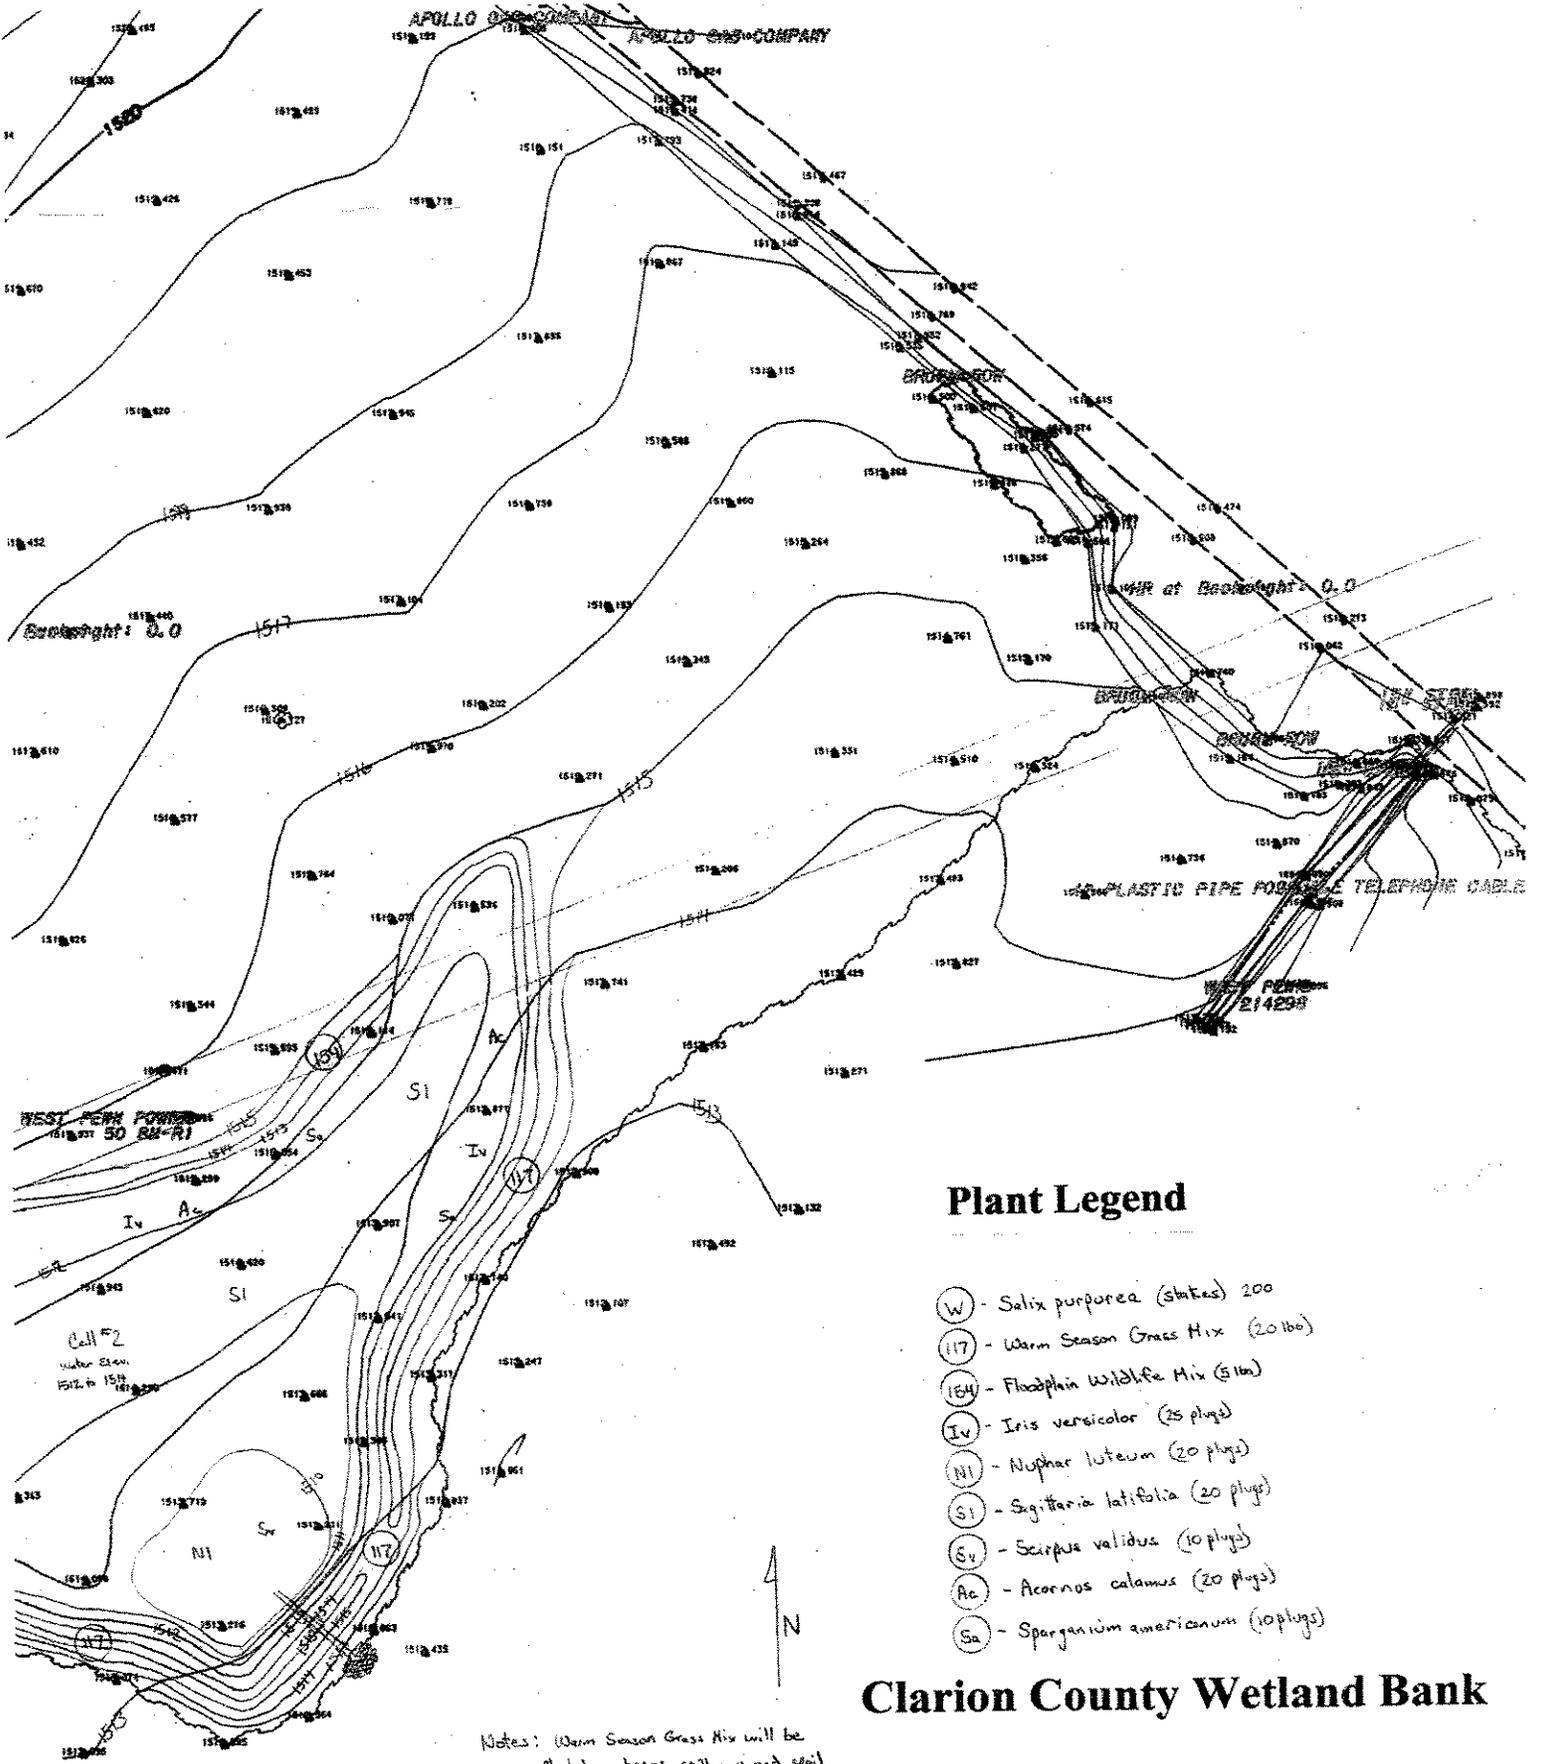

**Plant Legend**

- Ⓦ - Salix purpurea (stakes) 200
- ①①⑦ - Warm Season Grass Mix (20 lbs)
- ①⑤④ - Floodplain Wildlife Mix (5 lbs)
- ①④ - Iris versicolor (25 plugs)
- ①① - Nuphar luteum (20 plugs)
- ①① - Sagittaria latifolia (20 plugs)
- ①⑤ - Scirpus validus (10 plugs)
- ①② - Acornus calamus (20 plugs)
- ①③ - Sparganium americanum (10 plugs)

**Clarion County Wetland Bank**

Notes: Warm Season Grass Mix will be planted on berms, spillways and spoil or disturbed soil areas

200501443 Planting Plan  
 Sheet 4 Scale: 1" = 50'

Match to  
 Sheet 3