


Revision: None  
 Check 1: Inspected by Technician and checked for compliance by the manufacturer of the new dock load. Check 2: Inspected by Technician and checked for compliance by the manufacturer of the new dock load. If not approved by Technician, it will be reviewed by the manufacturer.

No.	Revisions/Name	Date
1	Contract Revisions	1/29/19


Ohio River Salvage, Inc.  
 4900 Grand Ave.  
 Pittsburgh, PA 15225

New Dock Layout


1/29/19	1 of 1
---------	--------

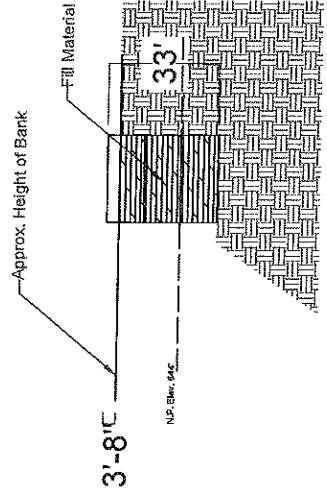


**B**  
1  
Dock Cross Section View

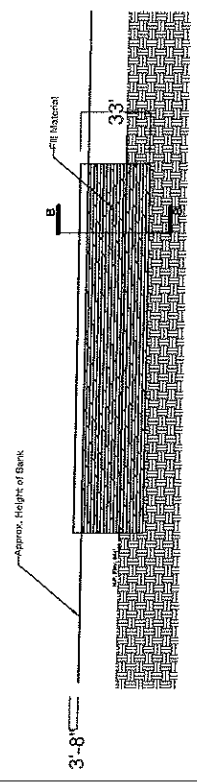

**A**  
1  
Dock Elevation View

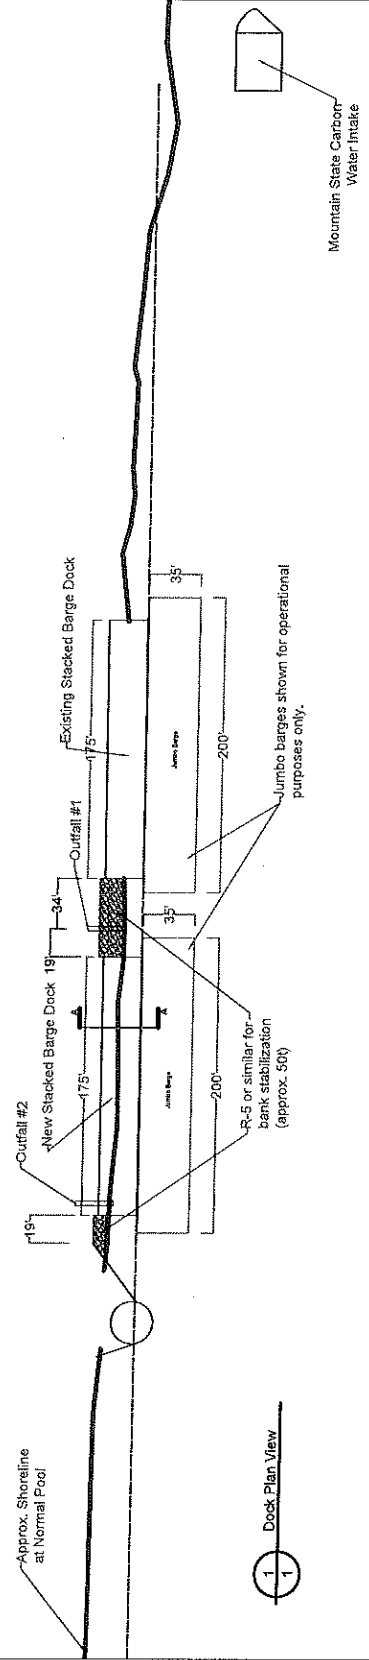

**1**  
1  
Dock Plan View

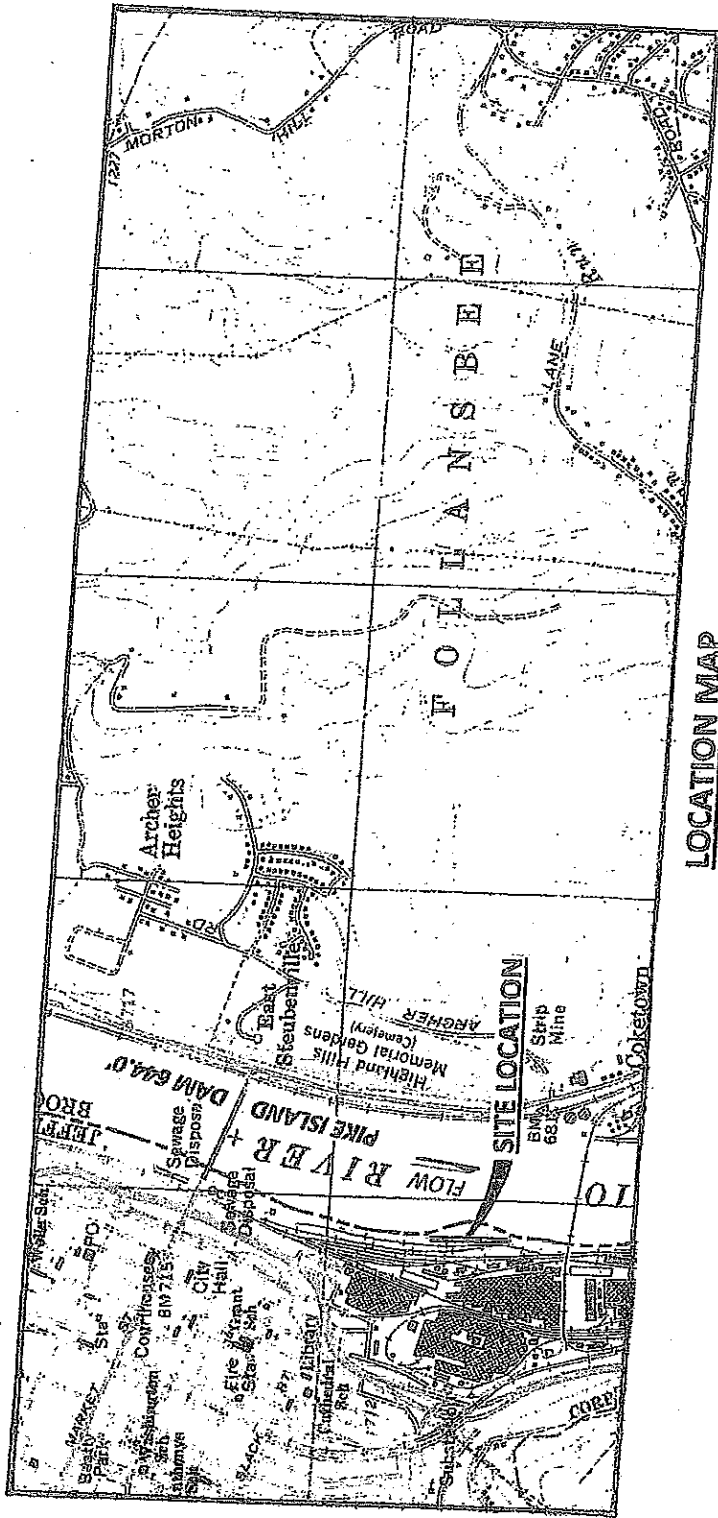

**LOCATION MAP**  
 SCALE: 1" = 2000

**TIDEWATER RIVER AND RAIL, LLC**  
**COUNTY OF JEFFERSON,**  
**STATE OF OHIO**

**TIDEWATER RIVER AND RAIL, LLC**  
**LOADING AND UNLOADING FACILITY**  
 River Mile 68.5 ----- Right Bank

Prepared By:  
 Bower's Permit Consulting  
 227 Indiana Street  
 Huntington, West Virginia 25704

2/9/2019

Sheet 1 of 3